

ASA ARCHITECTURAL
DESIGN
23 GREEN VILLAGE RD
MADISON, NJ 07940
OFFICE: 973-377-1313
FAX: 973-377-1562

PROPOSED NEW
SINGLE-FAMILY
DWELLING
30 ELLERS LLC
21 MAPLE STREET CHATHAM
TOWNSHIP, NJ, 07928
BLOCK 102.08 # LOT 38

REVISIONS

No:	DATE:

SHEET NAME:

BASEMENT PLAN

SEAL

ALAN S. ANDREAS
NJ A113151

DATE: 8/11/17

SCALE: AS NOTED

DRAWN BY: MBR

PROJECT No.: 16164

SHEET No.:
M-100

FILE LOCATION:
P:\RESIDENTIAL\2016\21 Maple
Street_Drawings\03 - CD\21 Maple CD
REV 3 w-Marketing.dwg

1
M-100

BASEMENT PLAN

SCALE: 3/16" = 1'-0"

NOTE: DIMENSIONS ARE APPROXIMATE



ASA ARCHITECTURAL
DESIGN
23 GREEN VILLAGE RD
MADISON, NJ 07940
OFFICE: 973-377-1313
FAX: 973-377-1562

PROPOSED NEW
SINGLE-FAMILY
DWELLING
30 ELLERS LLC
21 MAPLE STREET CHATHAM
TOWNSHIP, NJ, 07928
BLOCK 102.08 # LOT 38

REVISIONS

No:	DATE:

SHEET NAME:

1ST FL.
PLAN

SEAL

ALAN S. ANDREAS
NJ A13151

DATE: 8/11/17


SCALE: AS NOTED

DRAWN BY: MBR

PROJECT No.: 16164

SHEET No.:
M-101

FILE LOCATION:
P:\RESIDENTIAL\2016\21 Maple
Street_Drawings\03 - CD\21 Maple CD
REV 3 w-Marketing.dwg

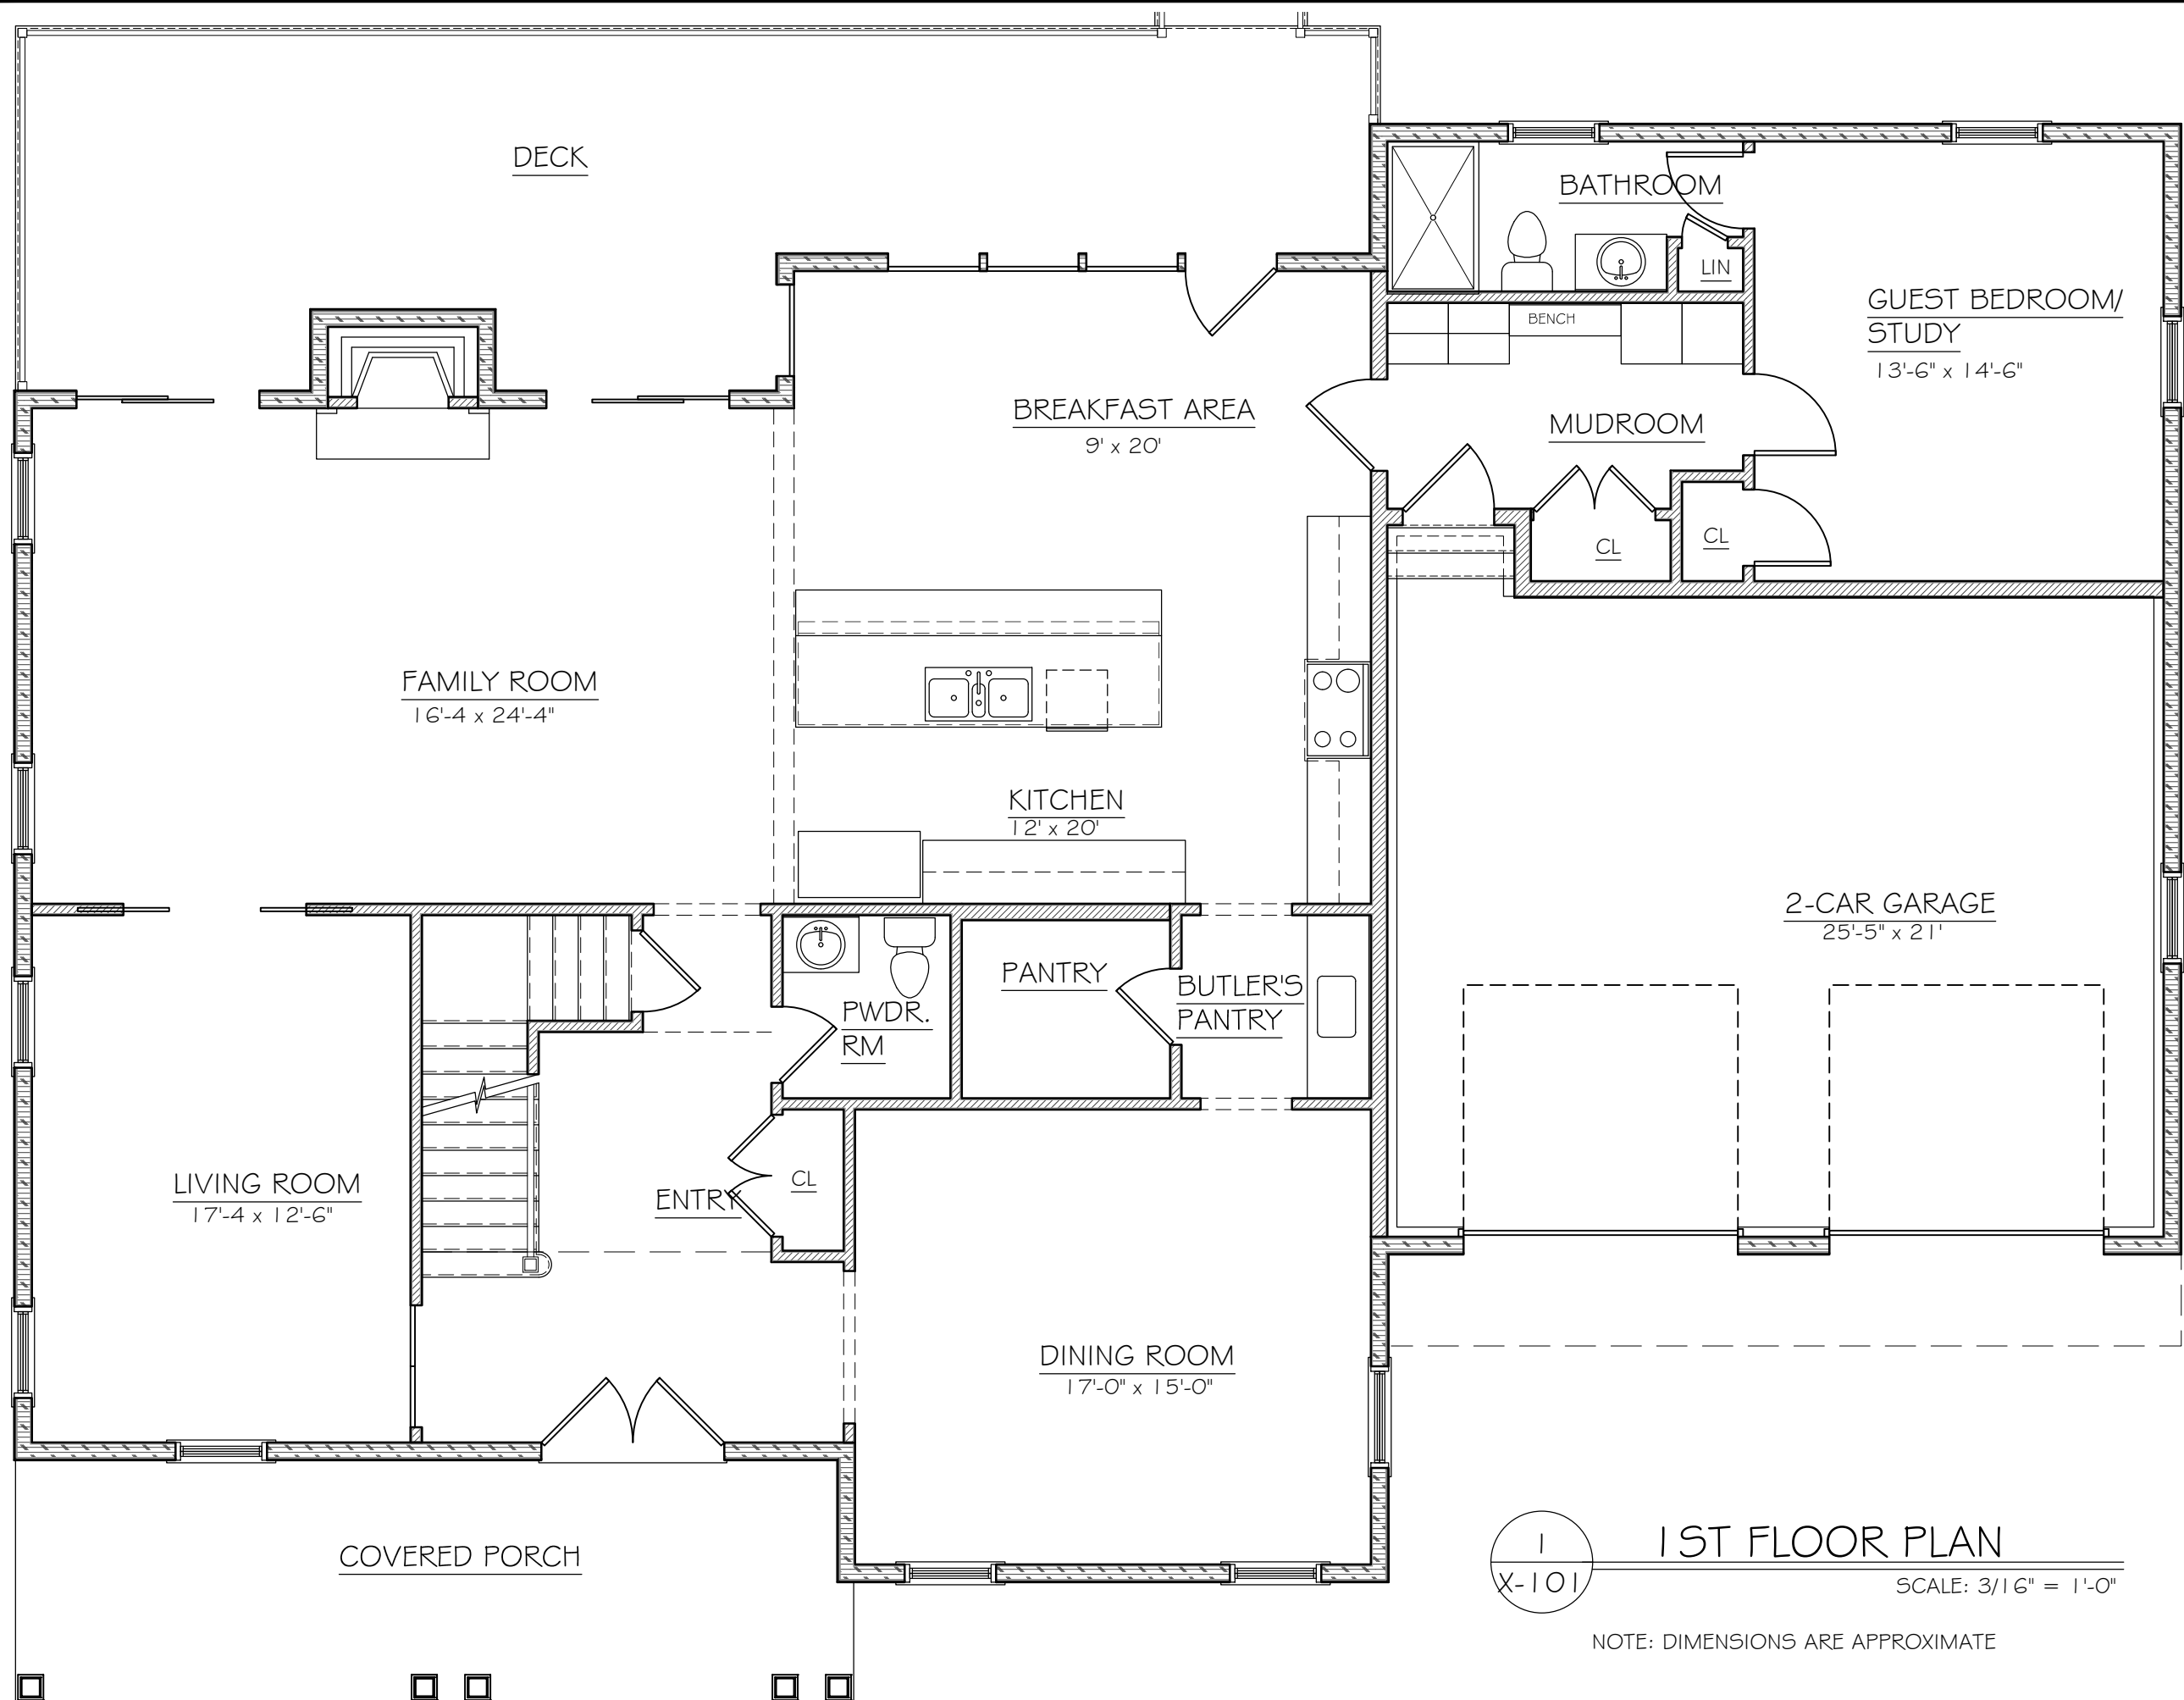

1
X-101

1ST FLOOR PLAN

SCALE: 3/16" = 1'-0"

NOTE: DIMENSIONS ARE APPROXIMATE



ASA ARCHITECTURAL
DESIGN
23 GREEN VILLAGE RD
MADISON, NJ 07940
OFFICE: 973-377-1313
FAX: 973-377-1562

PROPOSED NEW
SINGLE-FAMILY
DWELLING
30 ELLERS LLC
21 MAPLE STREET CHATHAM
TOWNSHIP, NJ, 07928
BLOCK 102.08 & LOT 38

REVISIONS

No:	DATE:

SHEET NAME:

2ND FL.
PLAN

SEAL

ALAN S. ANDREAS
NJ AI13151

DATE: 8/1/17


SCALE: AS NOTED

DRAWN BY: MBR

PROJECT No.: 16164

SHEET No.:
M-102

FILE LOCATION:
P:\RESIDENTIAL\2016\21 Maple
Street_Drawings\03 - CD\21 Maple CD
REV 3 w-Marketing.dwg

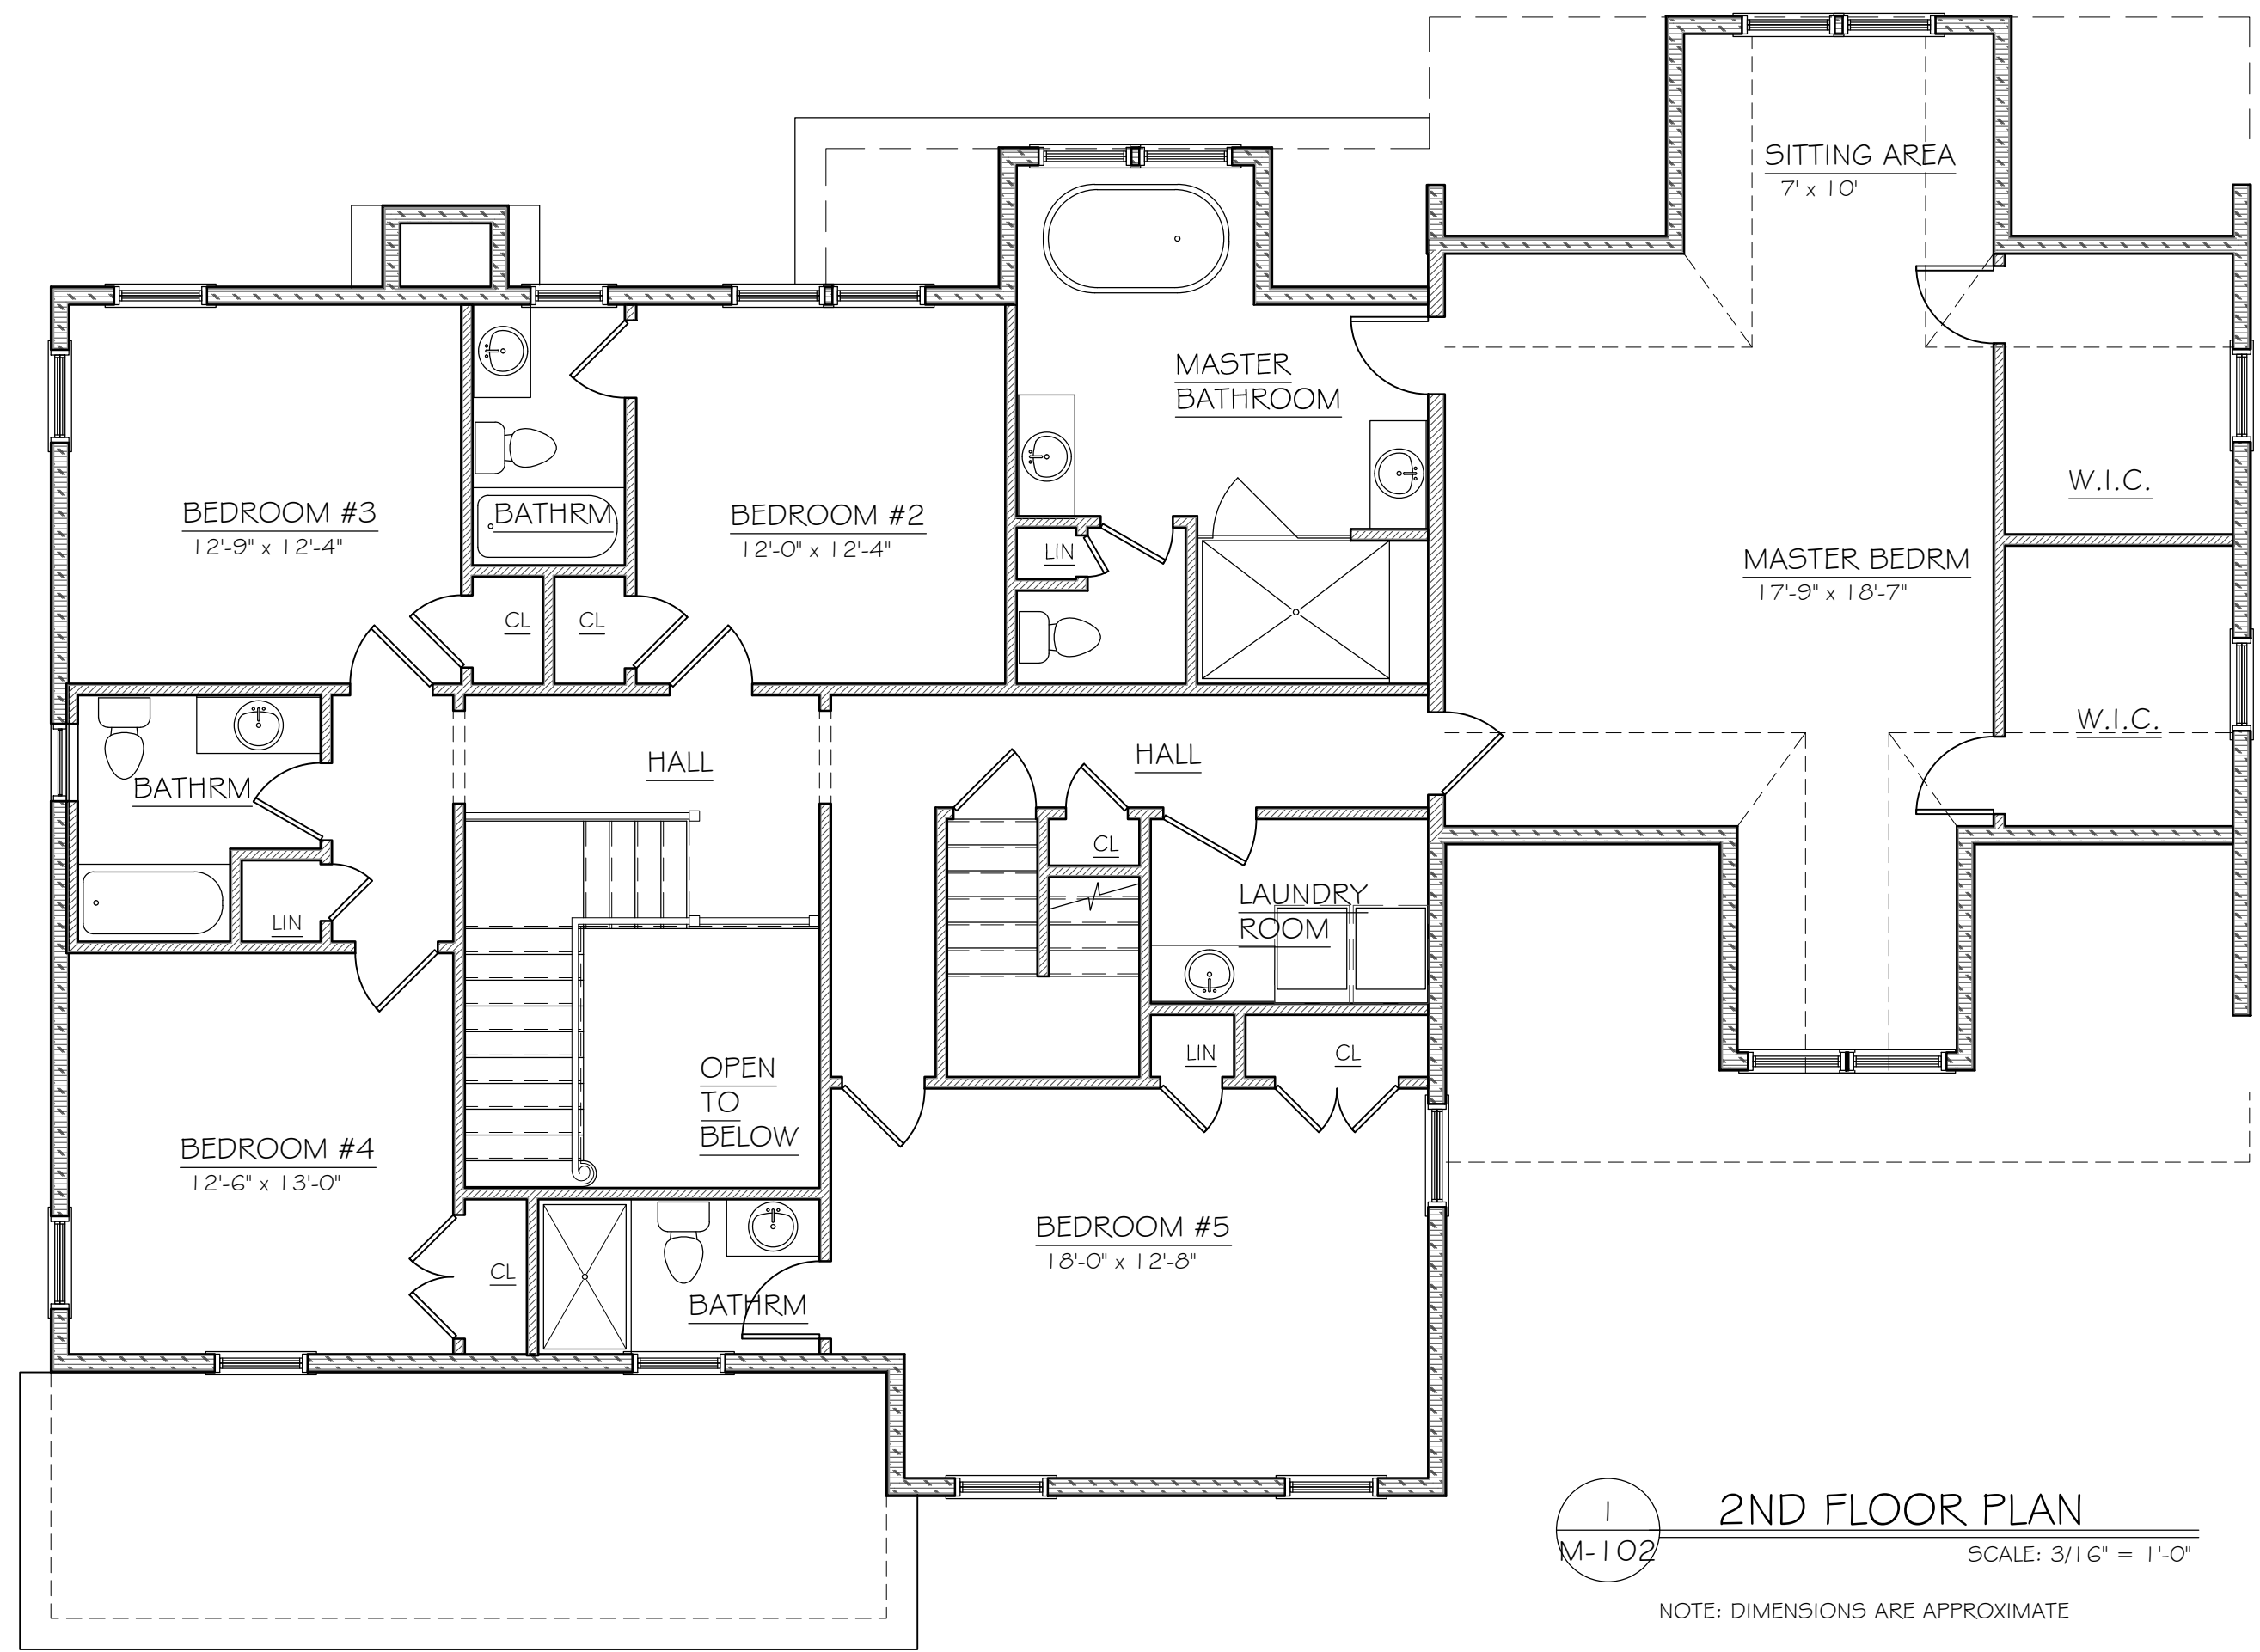

1
M-102

2ND FLOOR PLAN

SCALE: 3/16" = 1'-0"

NOTE: DIMENSIONS ARE APPROXIMATE



DESIGN BUILD

ASA ARCHITECTURAL
DESIGN
23 GREEN VILLAGE RD
MADISON, NJ 07940
OFFICE: 973-377-1313
FAX: 973-377-1562

PROPOSED NEW
SINGLE-FAMILY
DWELLING
30 ELLERS LLC
21 MAPLE STREET CHATHAM
TOWNSHIP, NJ, 07928
BLOCK 102.08 # LOT 38

REVISIONS

No:	DATE:

SHEET NAME:

ATTIC PLAN

SEAL

ALAN S. ANDREAS
NJ A113151

DATE: 8/11/17

SCALE: AS NOTED


DRAWN BY: MBR

PROJECT No.: 16164

SHEET No. :

M-103

FILE LOCATION:
P:\RESIDENTIAL\2016\21 Maple
Street_Drawings\03 - CD\21 Maple CD
REV 3 w-Marketing.dwg

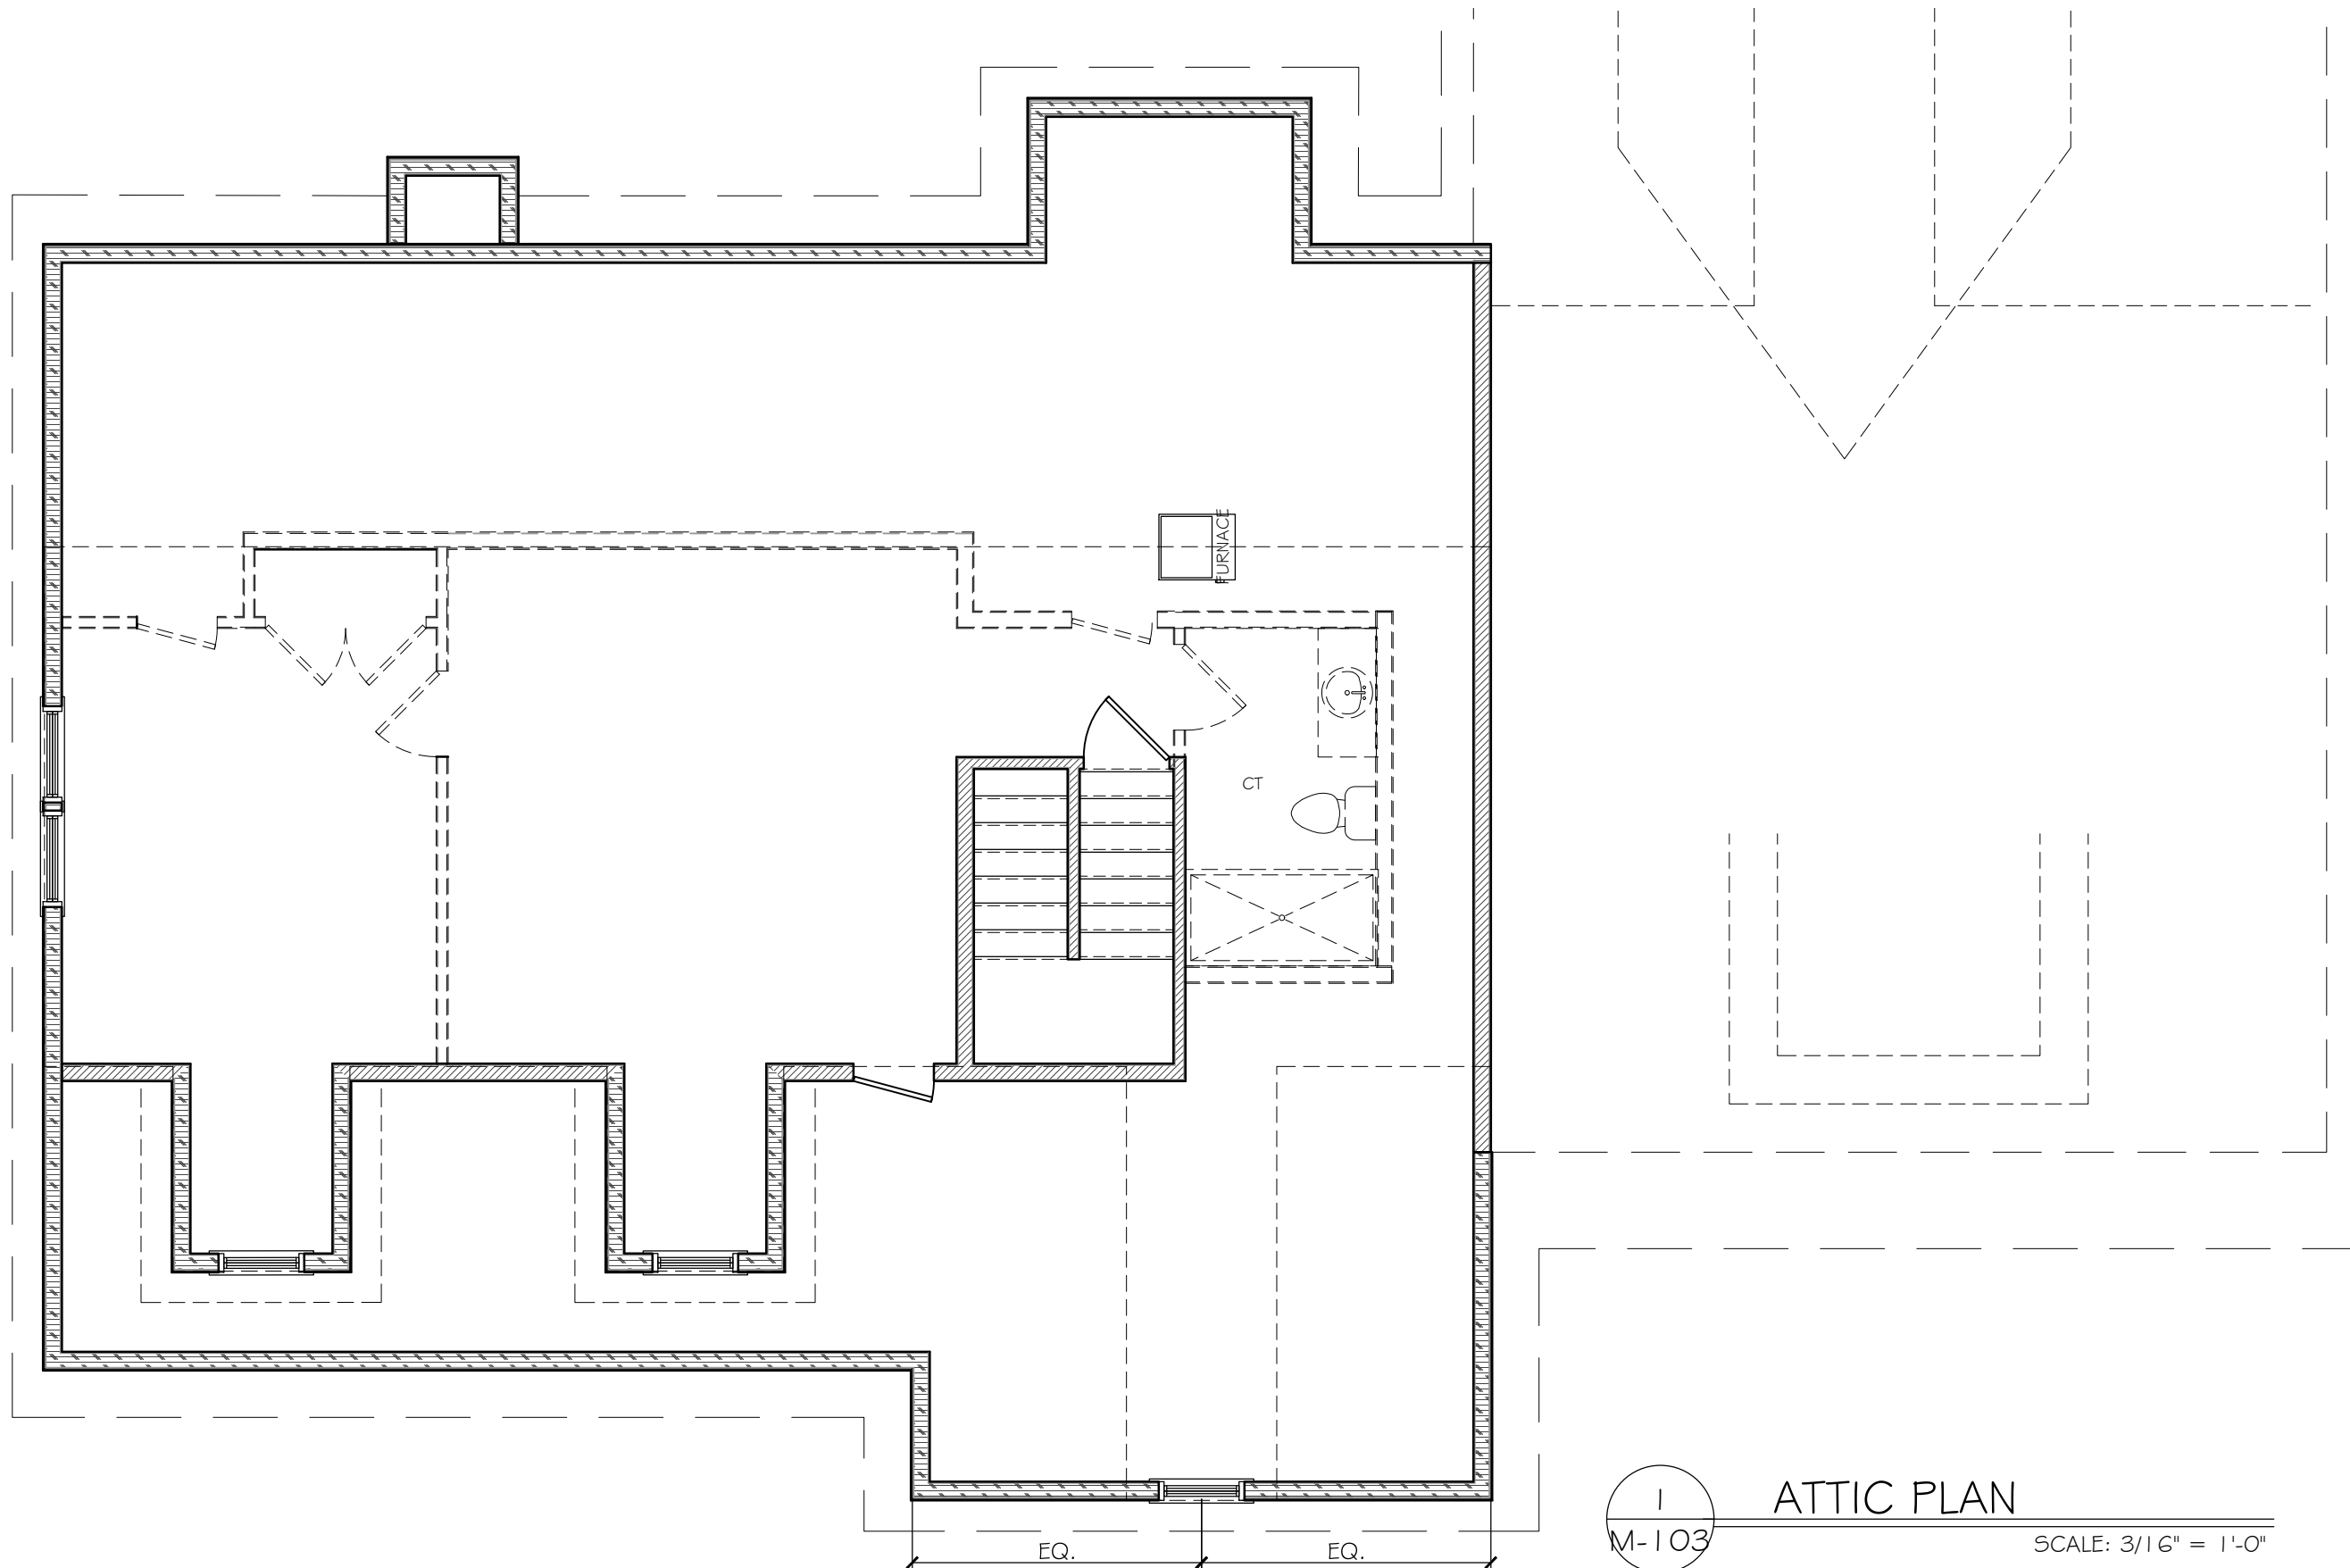

NOTE: DIMENSIONS ARE APPROXIMATE



ASA ARCHITECTURAL
DESIGN
23 GREEN VILLAGE RD
MADISON, NJ 07940
OFFICE: 973-377-1313
FAX: 973-377-1562

PROPOSED NEW
SINGLE-FAMILY
DWELLING
30 ELLERS LLC
21 MAPLE STREET CHATHAM
TOWNSHIP, NJ, 07928
BLOCK 102.08 # LOT 38

REVISIONS

No:	DATE:

SHEET NAME:

FRONT
ELEVATION

SEAL

ALAN S. ANDREAS
NJ A113151

DATE: 8/11/17

SCALE: AS NOTED

DRAWN BY: MBR

PROJECT No.: 16164

SHEET No. :
M-200

FILE LOCATION:
P:\RESIDENTIAL\2016\21 Maple
Street_Drawings\03 - CD\21 Maple CD
REV 3 w-Marketing.dwg



1
M-200

FRONT ELEVATION

SCALE: 3/16" = 1'-0"

NOTE: DIMENSIONS ARE APPROXIMATE