




FRONT ELEVATION

SCALE: 1/4" = 1'-0"




REAR ELEVATION

SCALE: 1/4" = 1'-0"

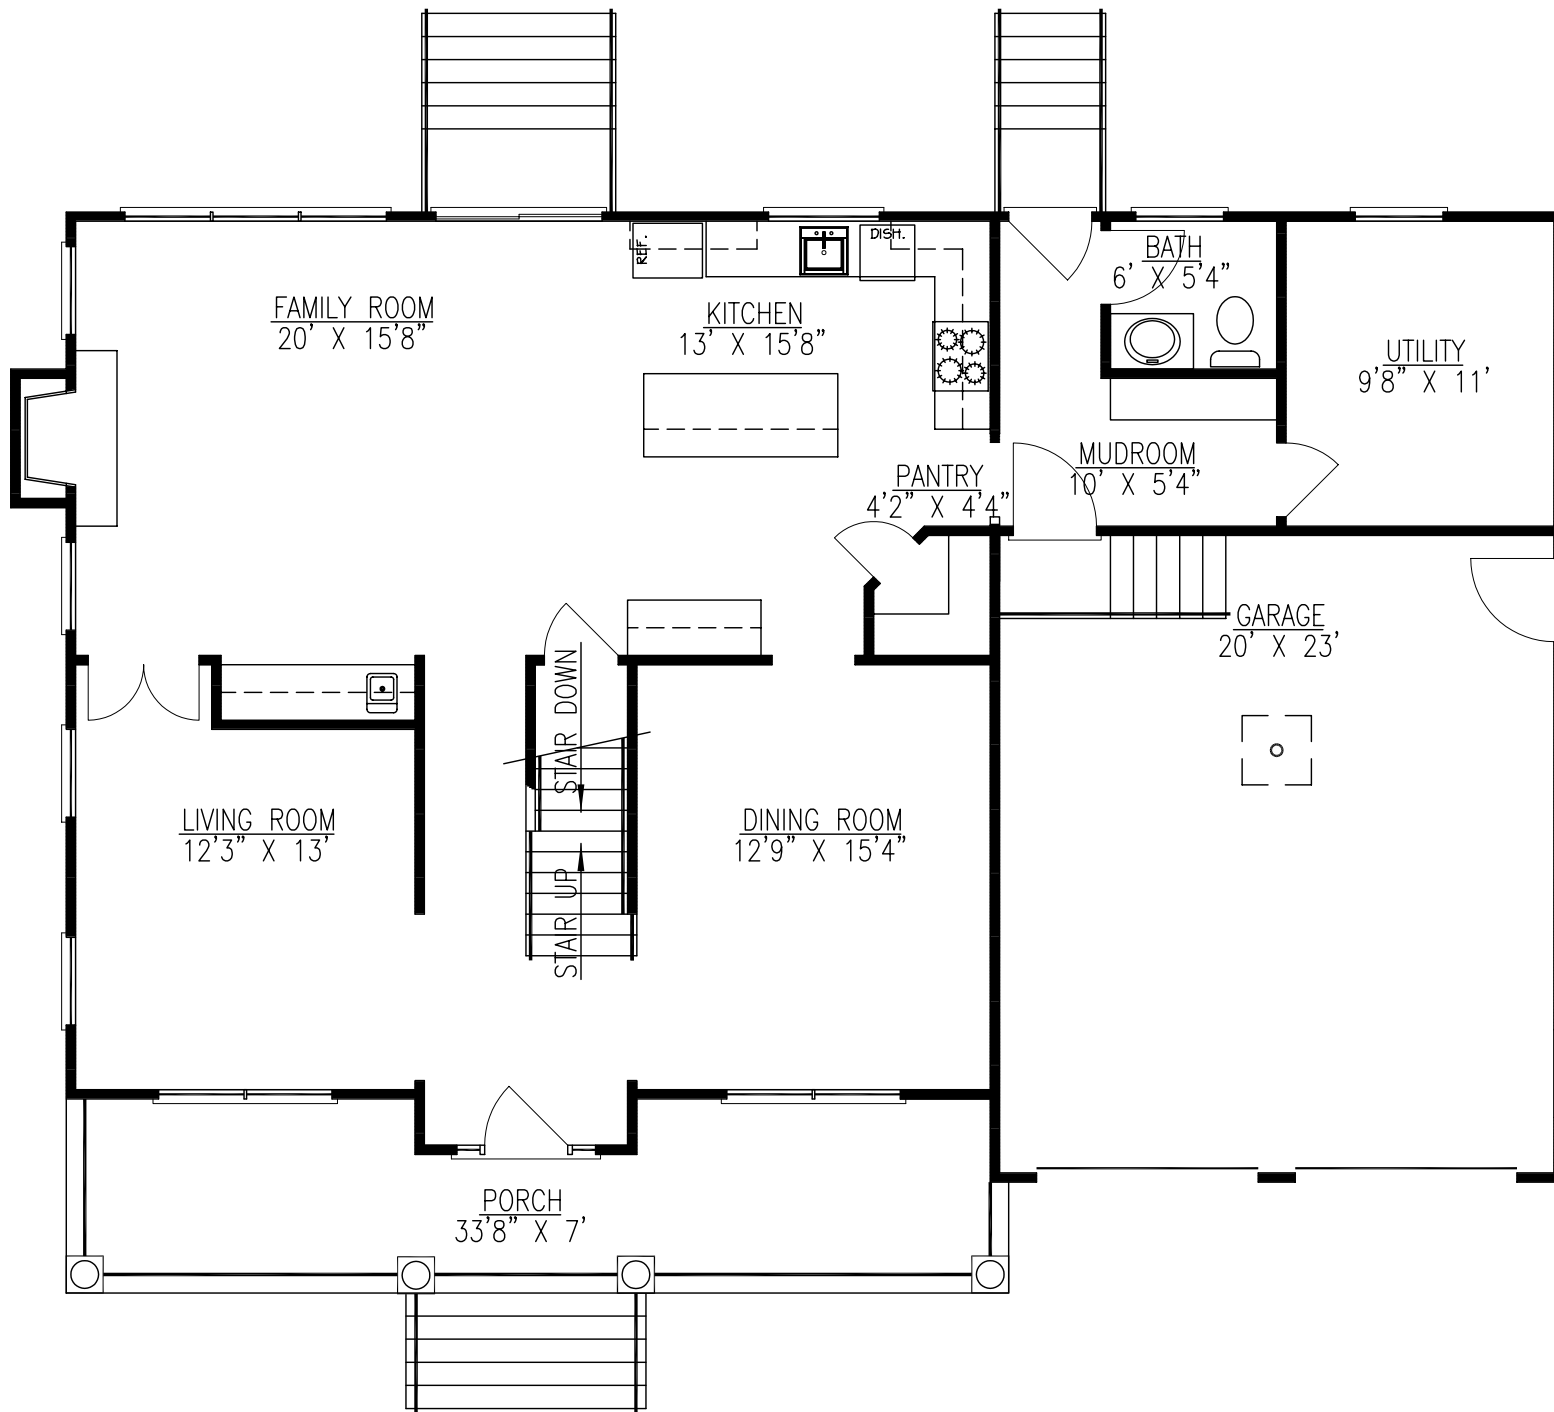


FIRST FLOOR PLAN

1331 SQUARE FEET

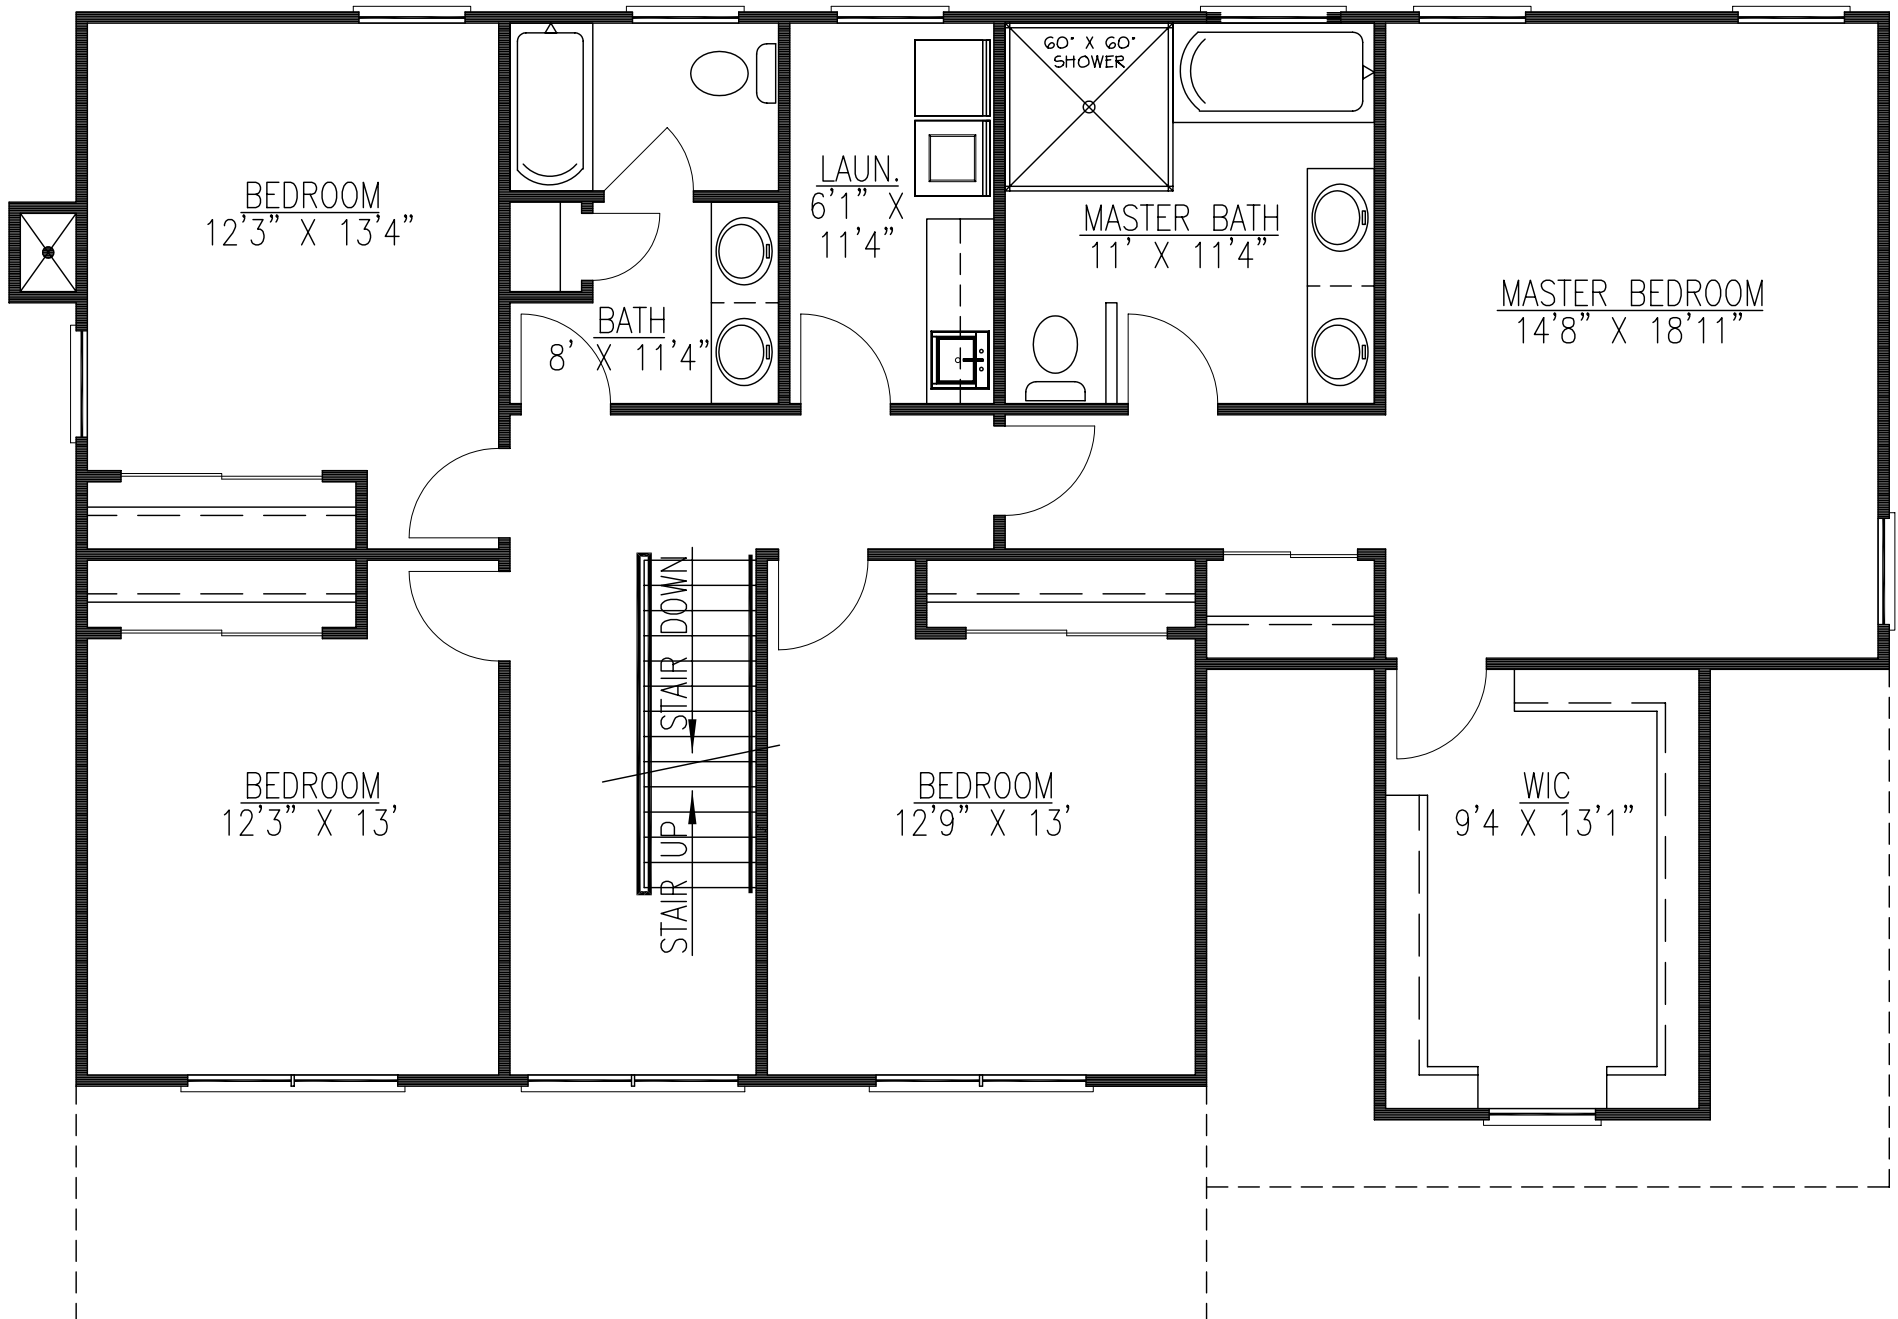

SECOND FLOOR PLAN

1610 SQUARE FEET

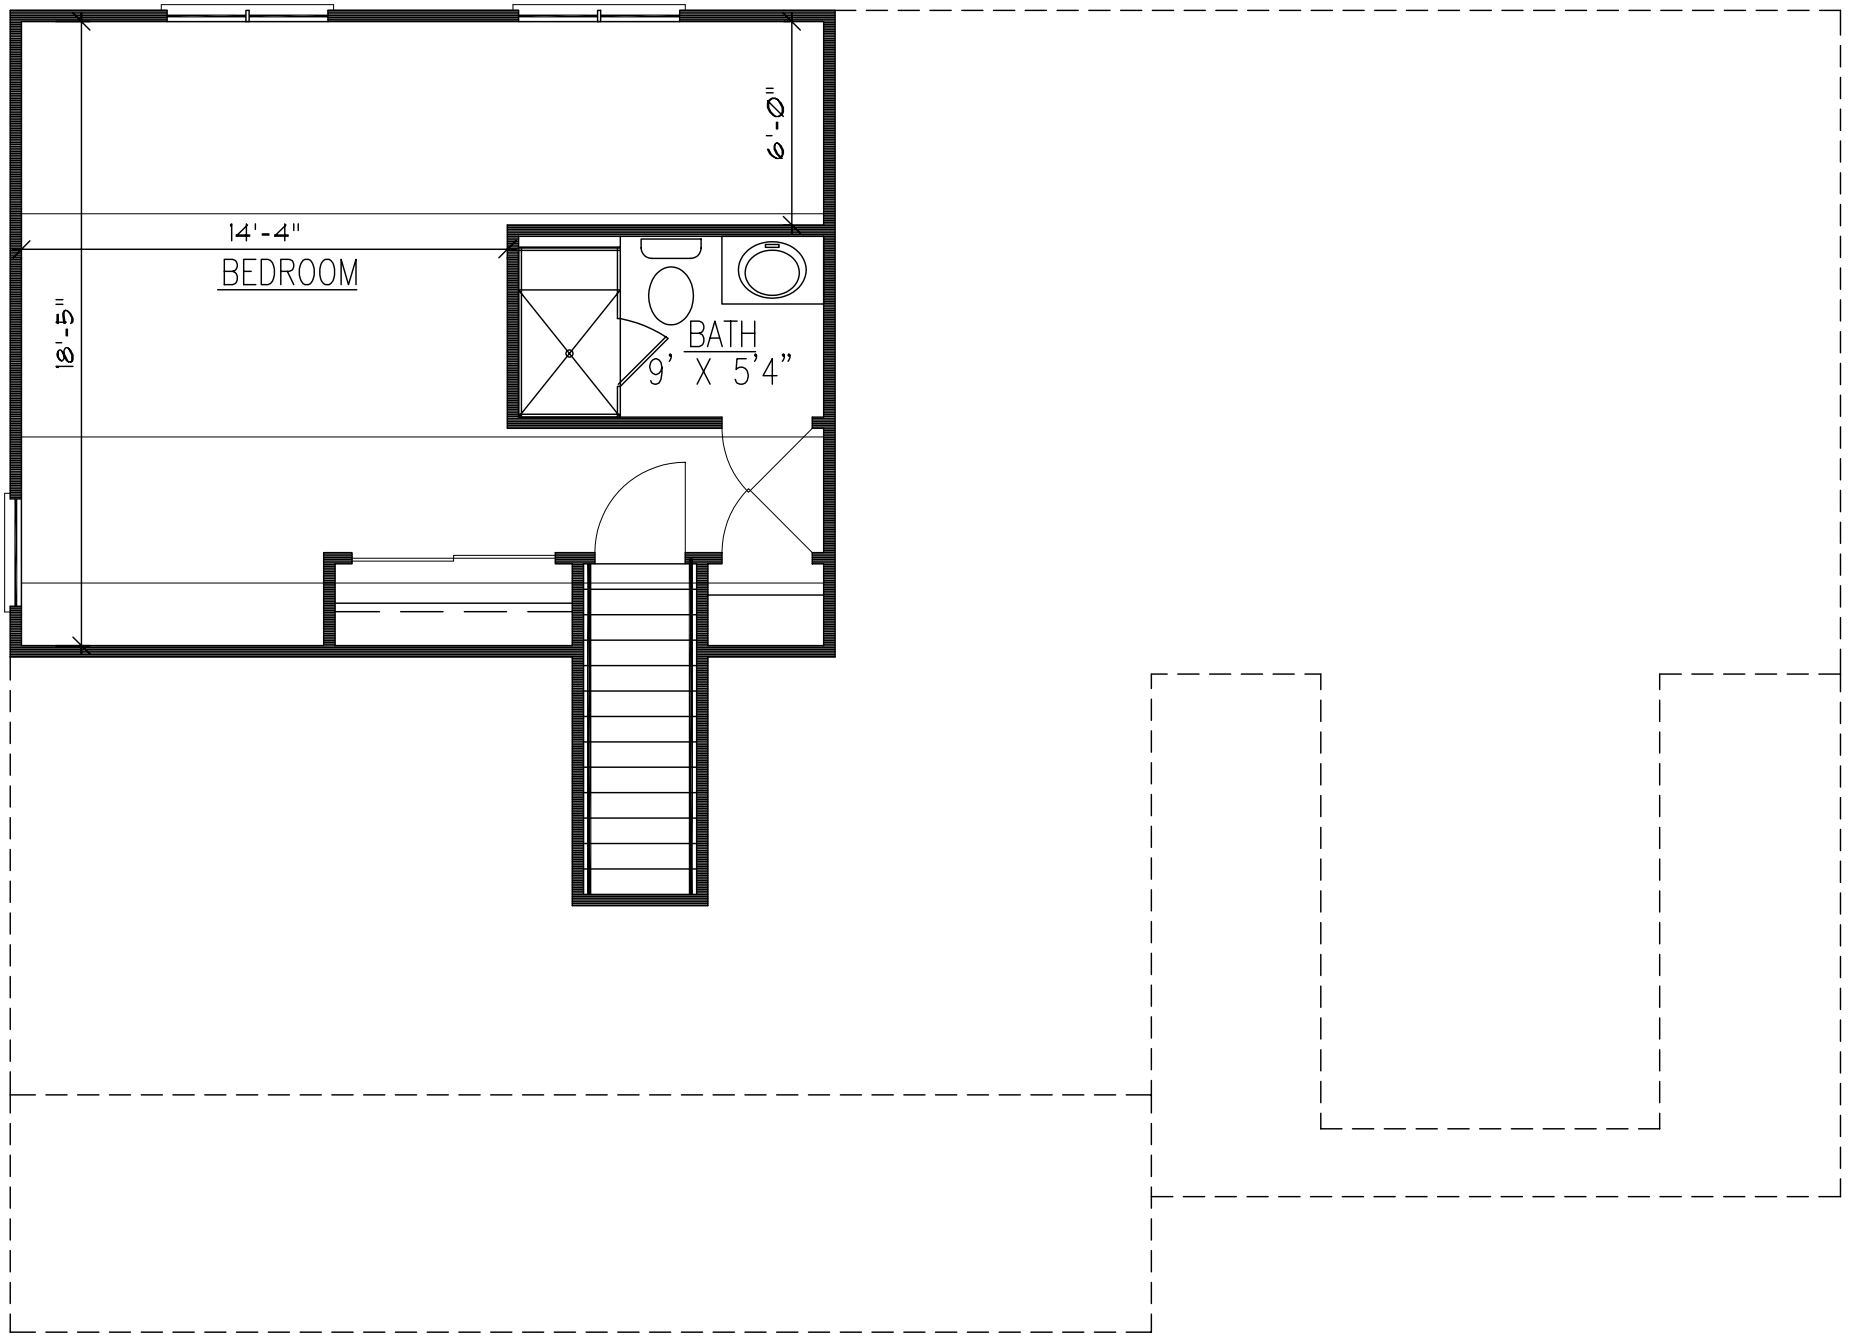

FINISHED ATTIC PLAN

494 SQUARE FEET