

 


SCHEMATIC  
**FIRST FLOOR PLAN**

SCALE: 3/32" = 1'-0"

FIRST FLOOR = 2,411 S.F.  
 GARAGE = 186 S.F.

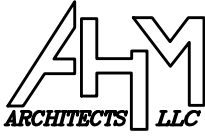


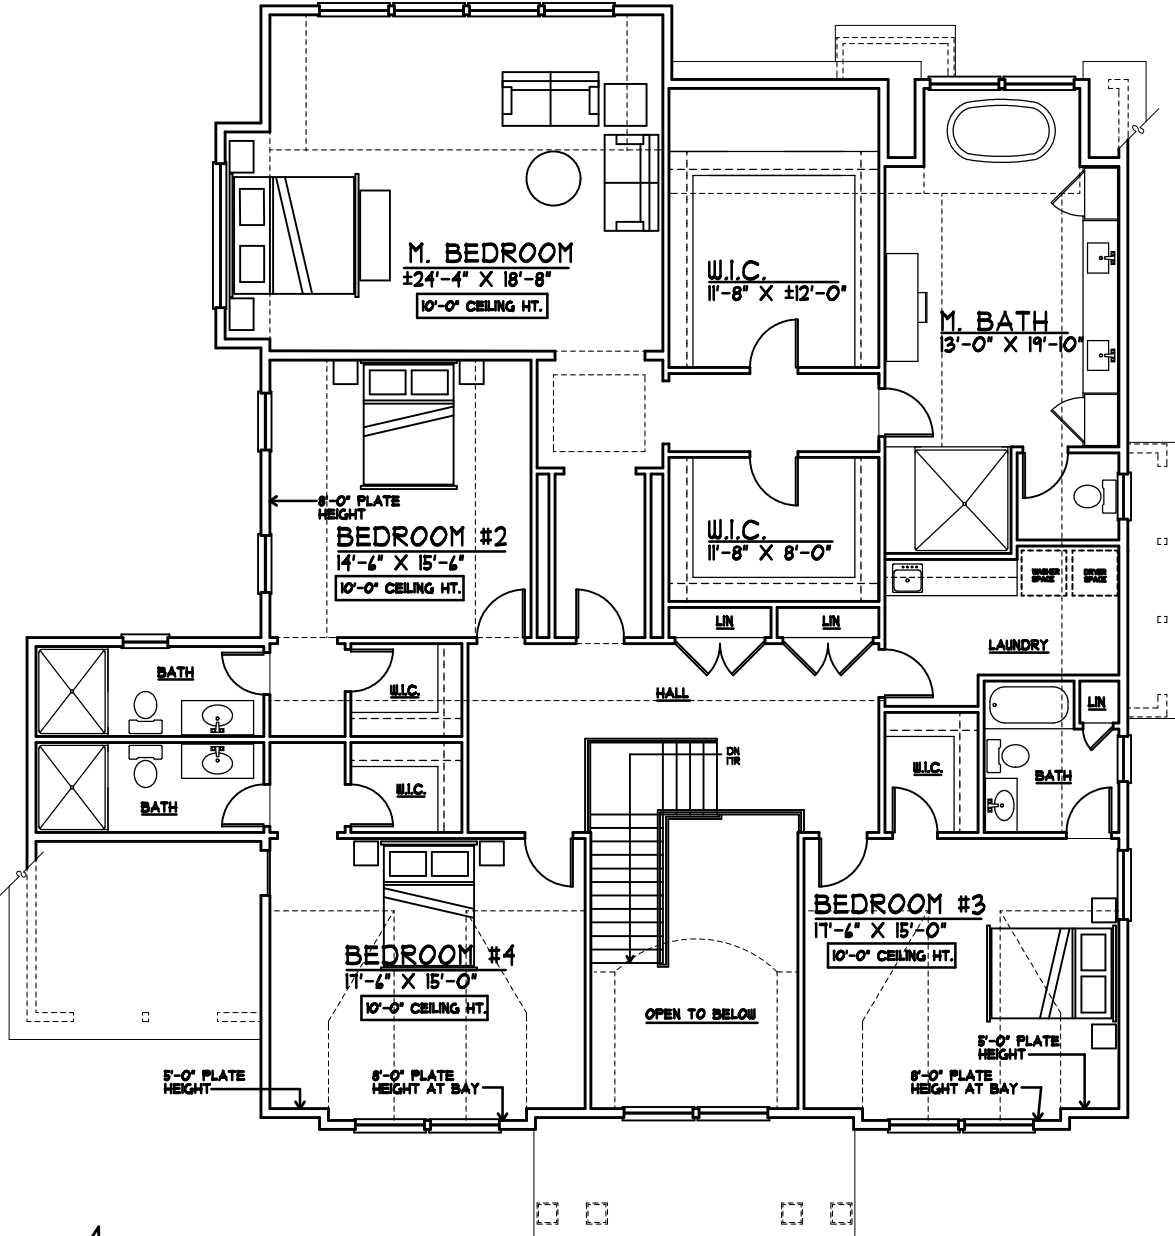


SCHEMATIC  
**SECOND FLOOR PLAN**

SCALE: 3/32" = 1'-0"

SECOND FLOOR = 2,741 S.F.

 

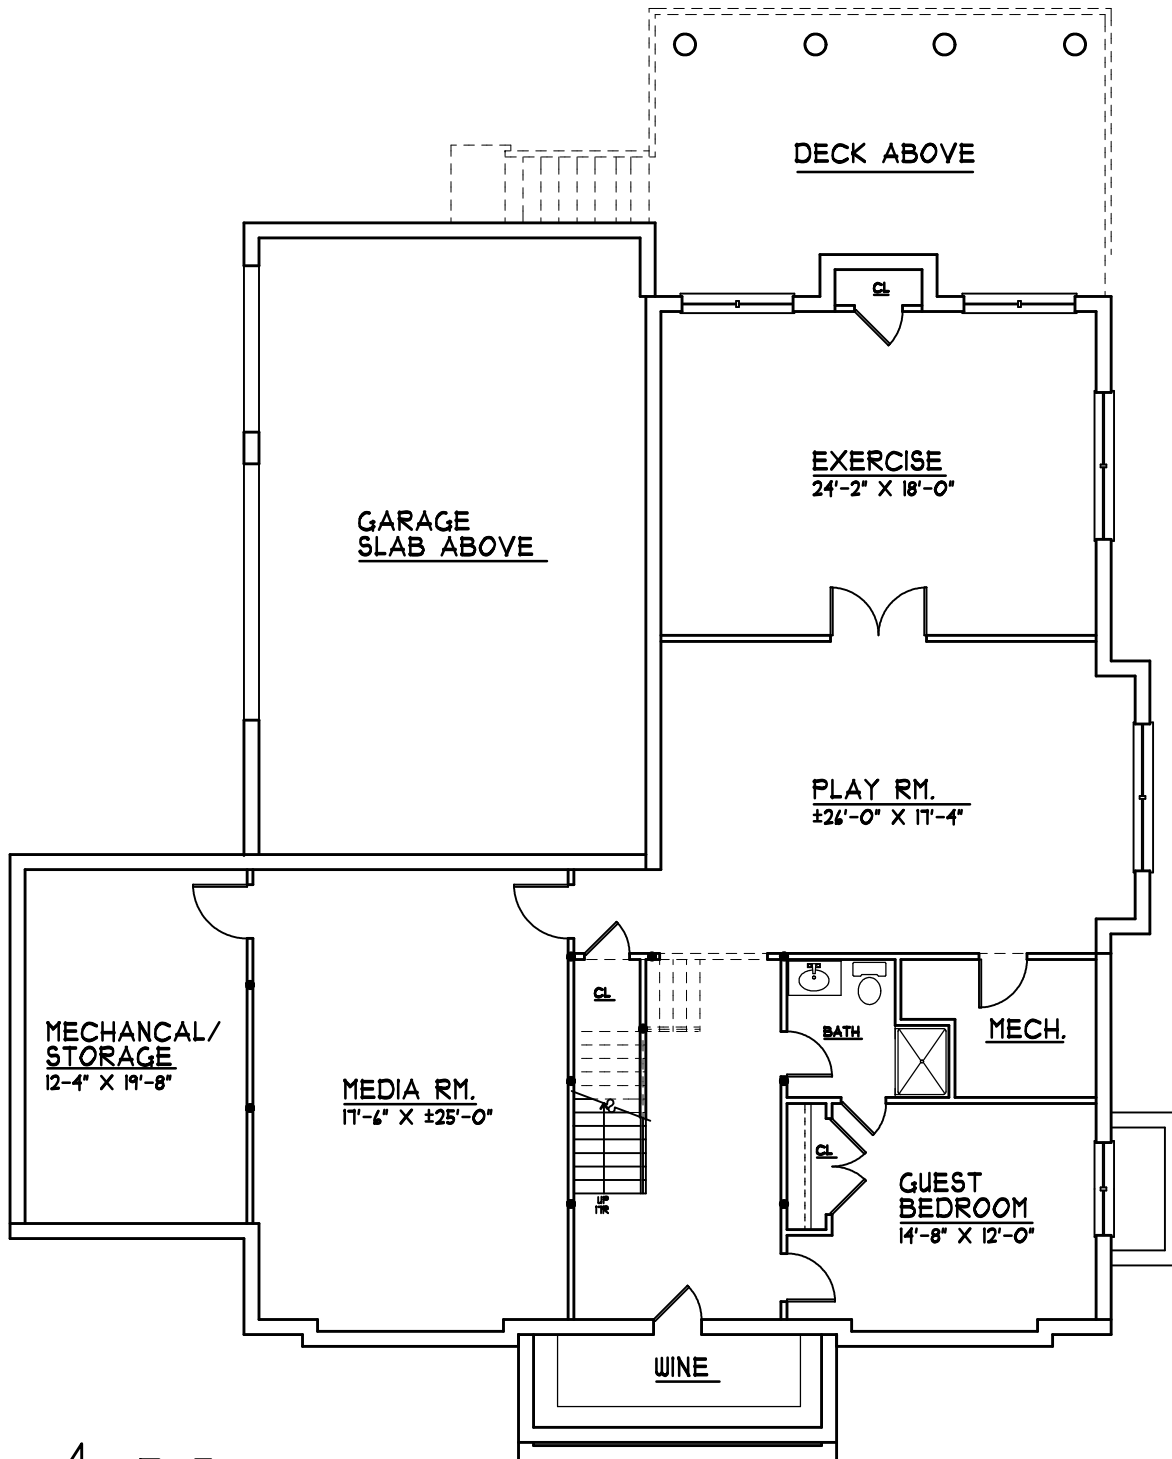


SCHEMATIC  
**BASEMENT PLAN**

SCALE: 3/32" = 1'-0"


FINISHED BASEMENT = 1,993 S.F.



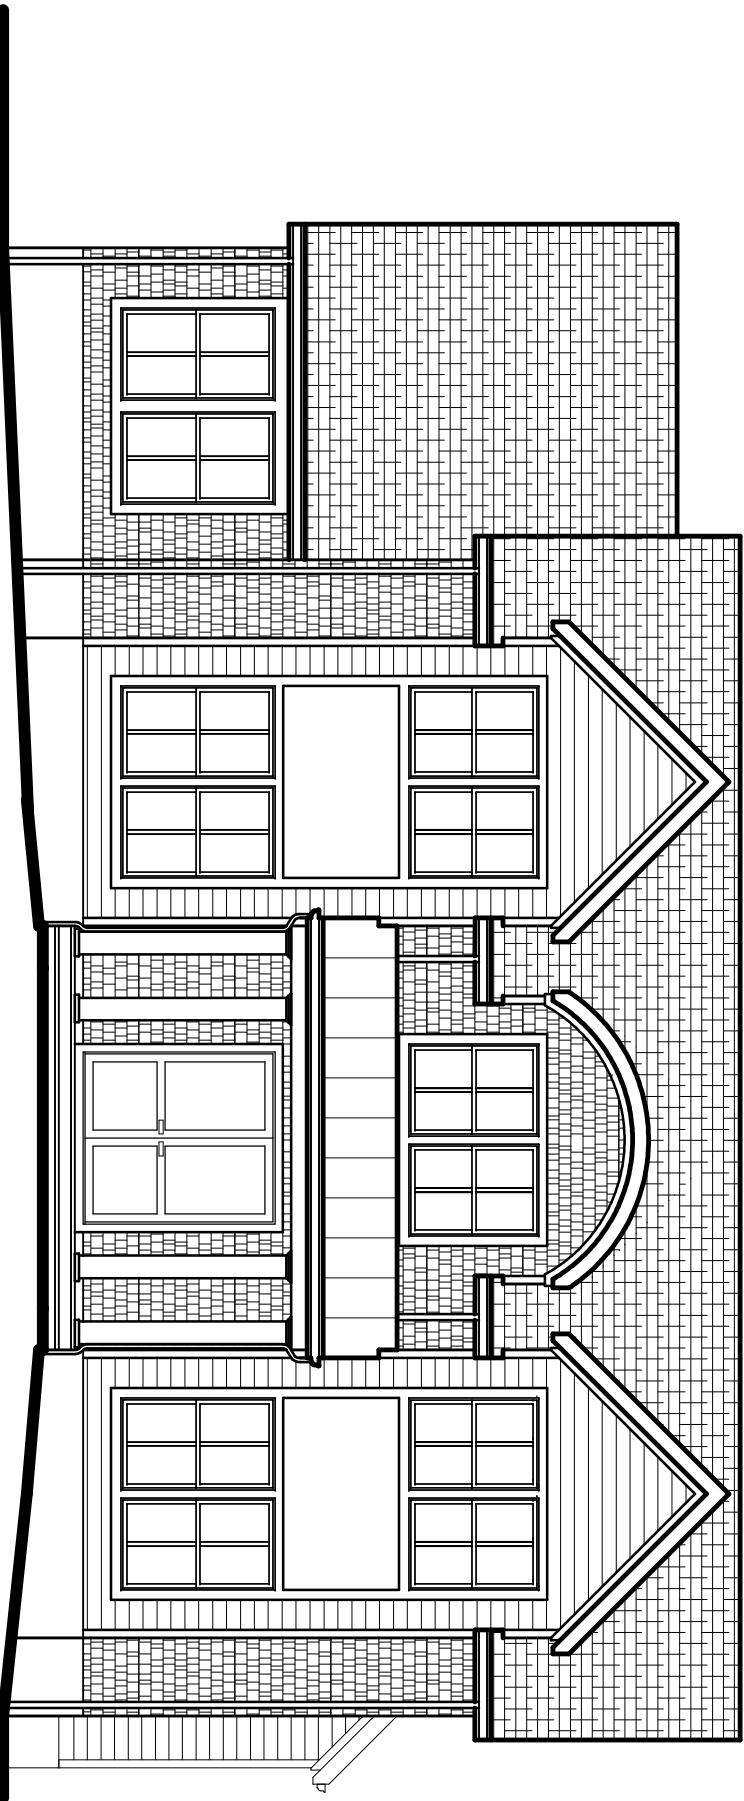

SCHEMATIC  
**FRONT ELEVATION**  
SCALE: 1/8" = 1'-0"  
N

**AHM**  
ARCHITECTS  
LLC

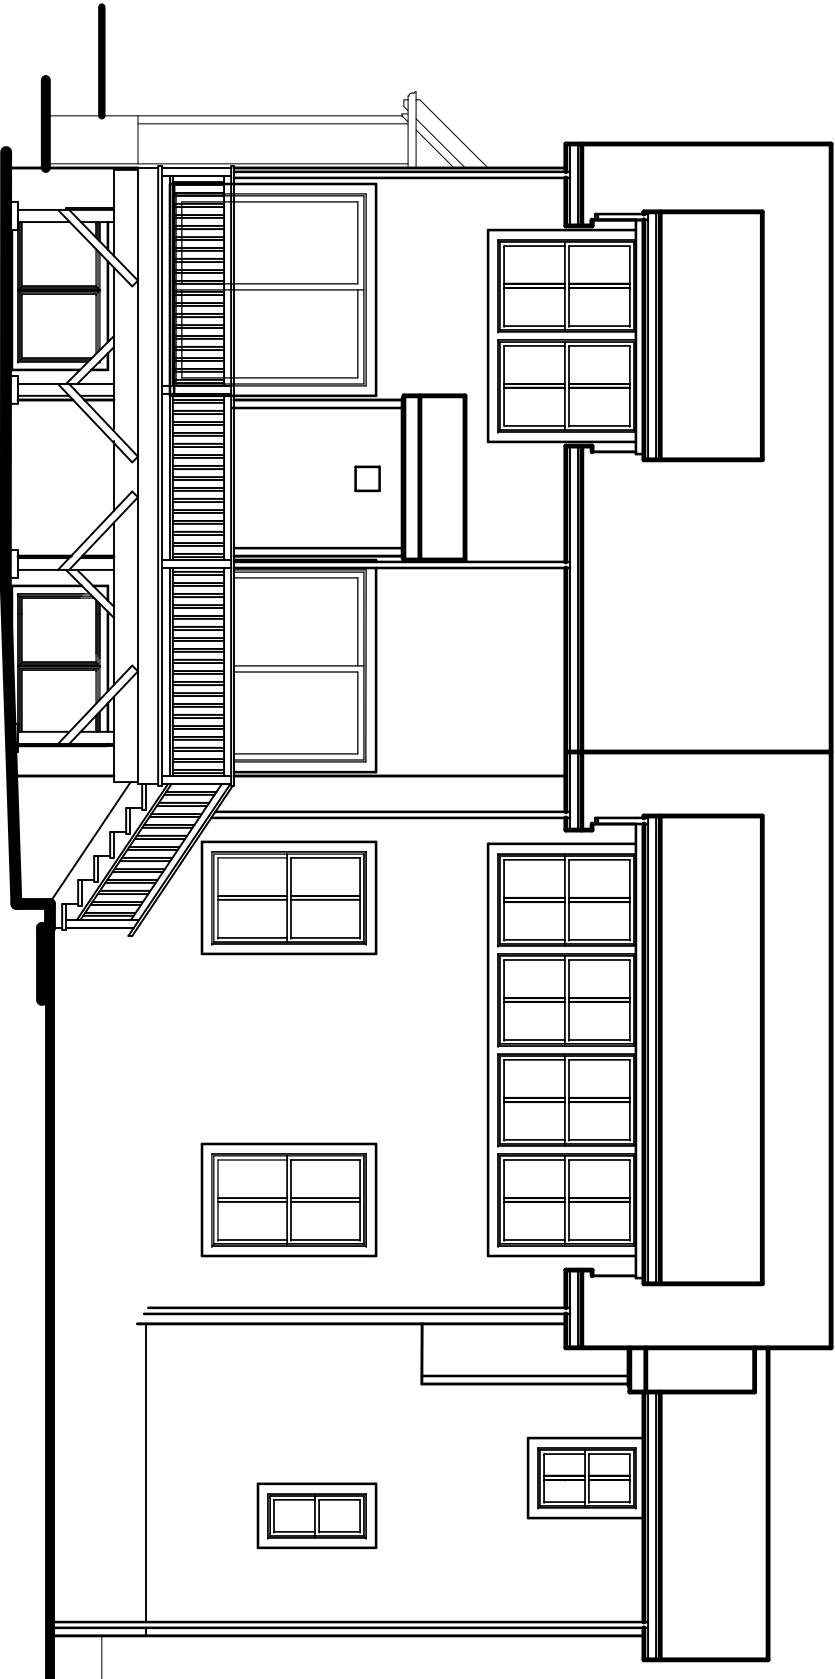

SCHEMATIC  
REAR ELEVATION  
SCALE: 1/8" = 1'-0"





AHM  
ARCHITECTS  
LLC

SCHEMATIC  
RIGHT ELEVATION  
SCALE: 1/8" = 1'-0"



**FHM**  
ARCHITECTS  
LLC

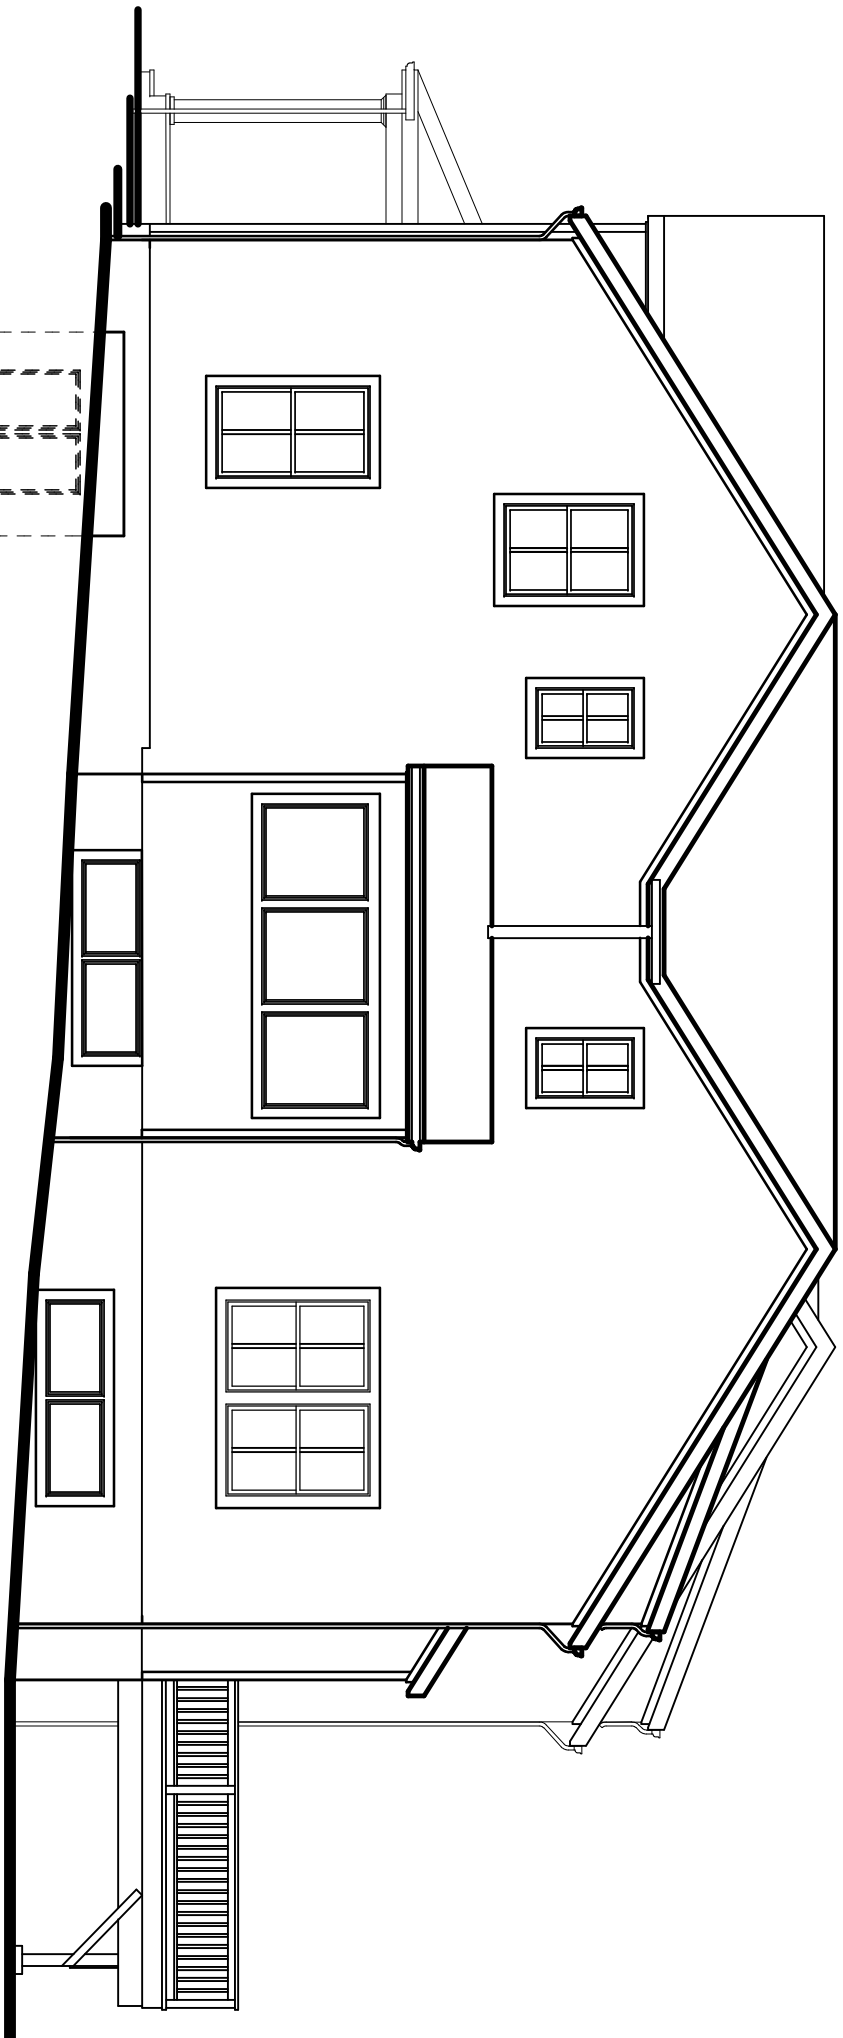

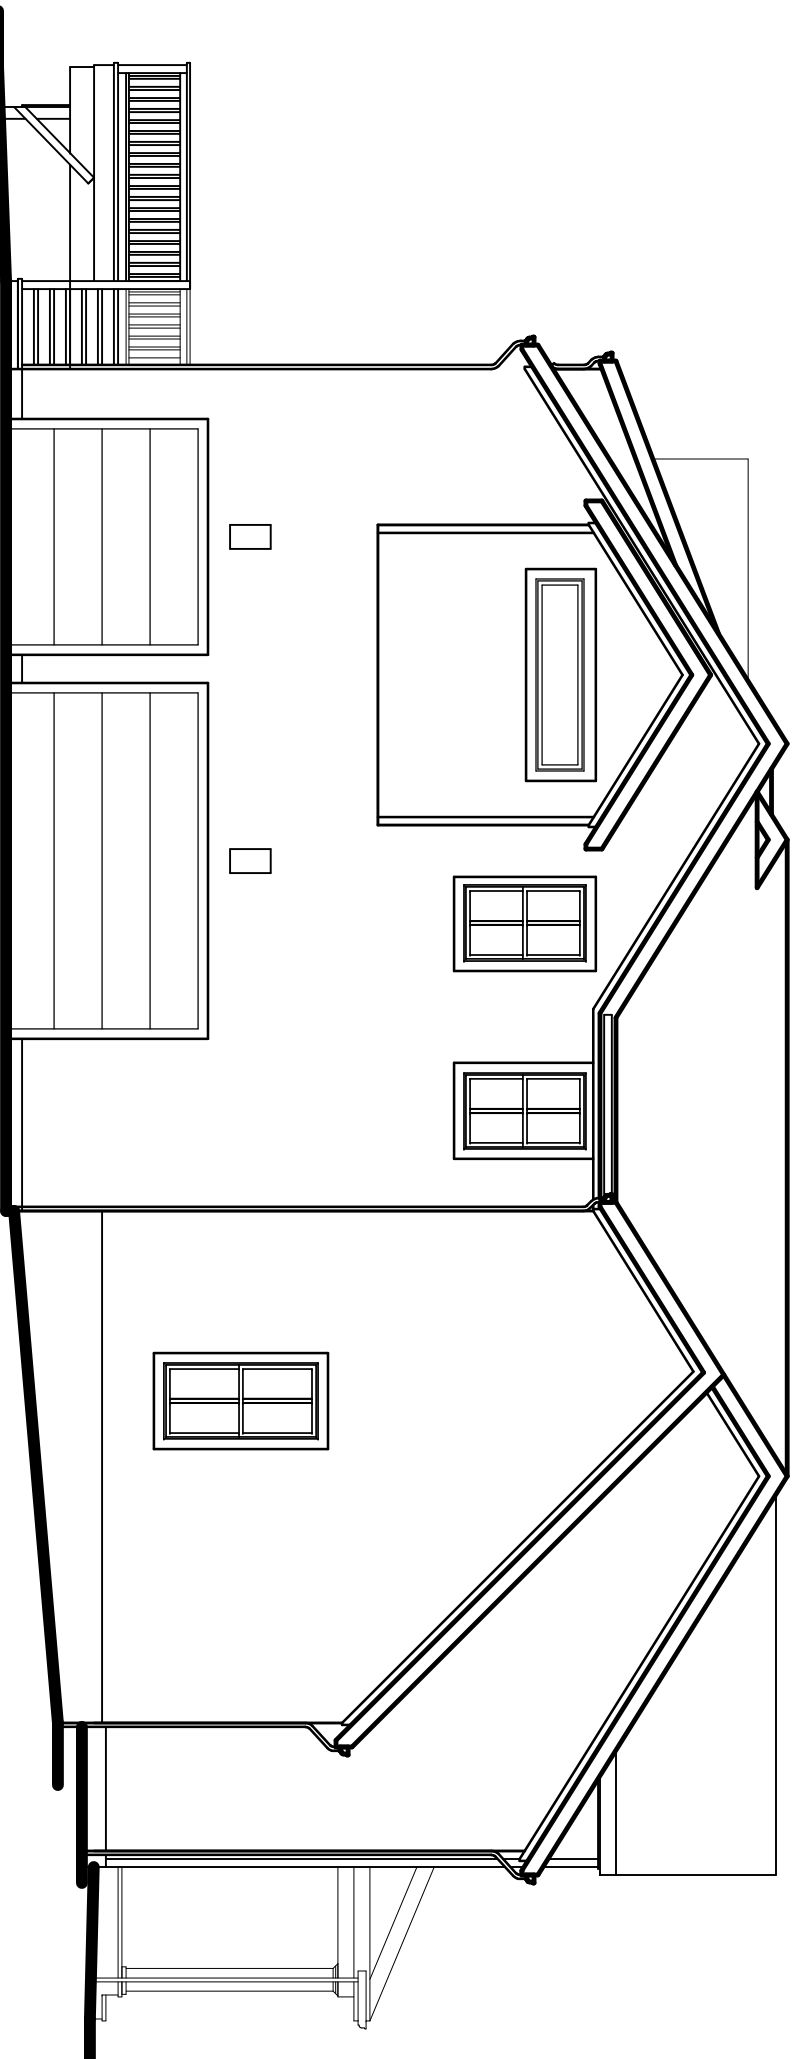

SCHEMATIC  
LEFT ELEVATION  
SCALE: 1/8" = 1'-0"



**FHM**  
ARCHITECTS  
LLC