






SCHEMATIC
FRONT ELEVATION
SCALE: 3/32" = 1'-0"

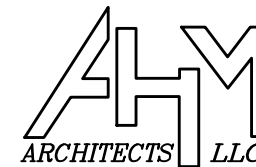


PLANS ARE SCHEMATIC. ARCHITECT RESERVES THE RIGHT TO CHANGE THE PLANS AND/OR ELEVATIONS AS REQ'D. SOME ITEMS INCLUDED IN THE PLANS AND ELEVATIONS MAY BE OPTIONAL. CONSULT BUILDER FOR WHAT IS CONTRACTUALLY INCLUDED. DESIGN REMAINS THE PROPERTY OF THE ARCHITECT.

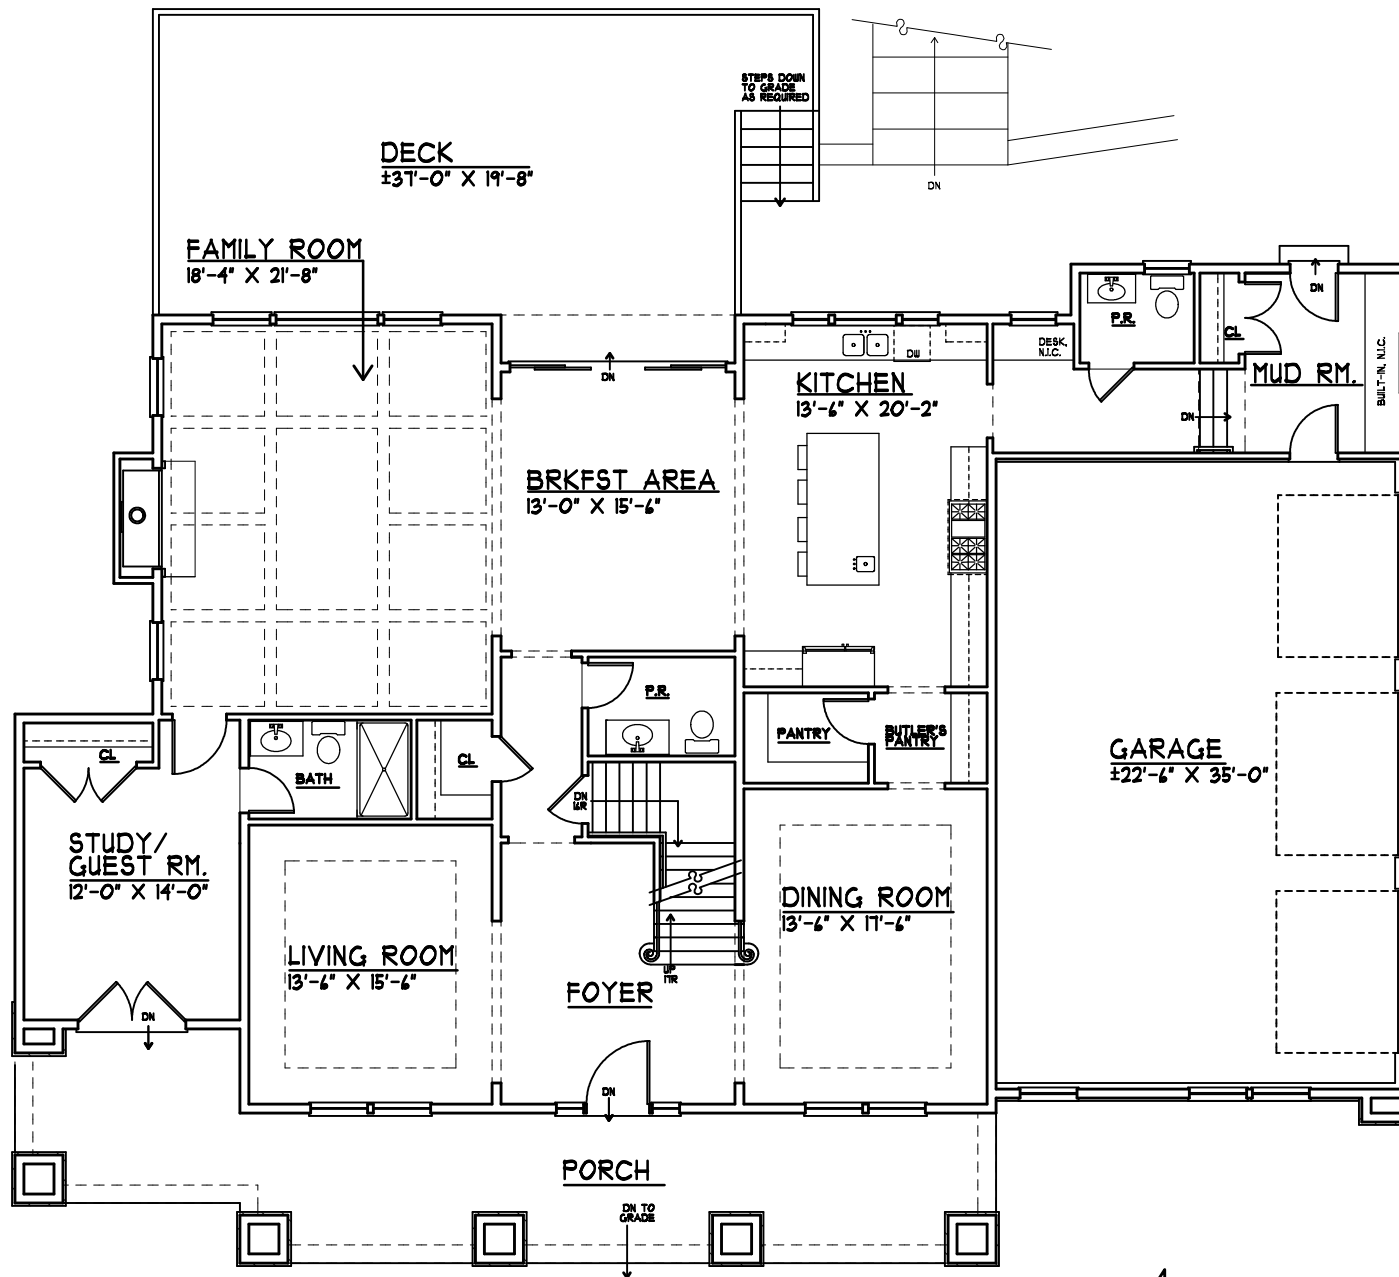


SCHEMATIC
FIRST FLOOR PLAN
 SCALE: 3/32" = 1'-0"
 FIRST FLOOR = 2,384 S.F.
 GARAGE = 816 S.F.
 PORCH=411 S.F.
 DECK=614 S.F.

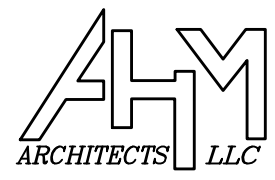


PLANS ARE SCHEMATIC. ARCHITECT RESERVES THE RIGHT TO CHANGE THE PLANS AND/OR ELEVATIONS AS REQ'D. SOME ITEMS INCLUDED IN THE PLANS AND ELEVATIONS MAY BE OPTIONAL. CONSULT BUILDER FOR WHAT IS CONTRACTUALLY INCLUDED. DESIGN REMAINS THE PROPERTY OF THE ARCHITECT.

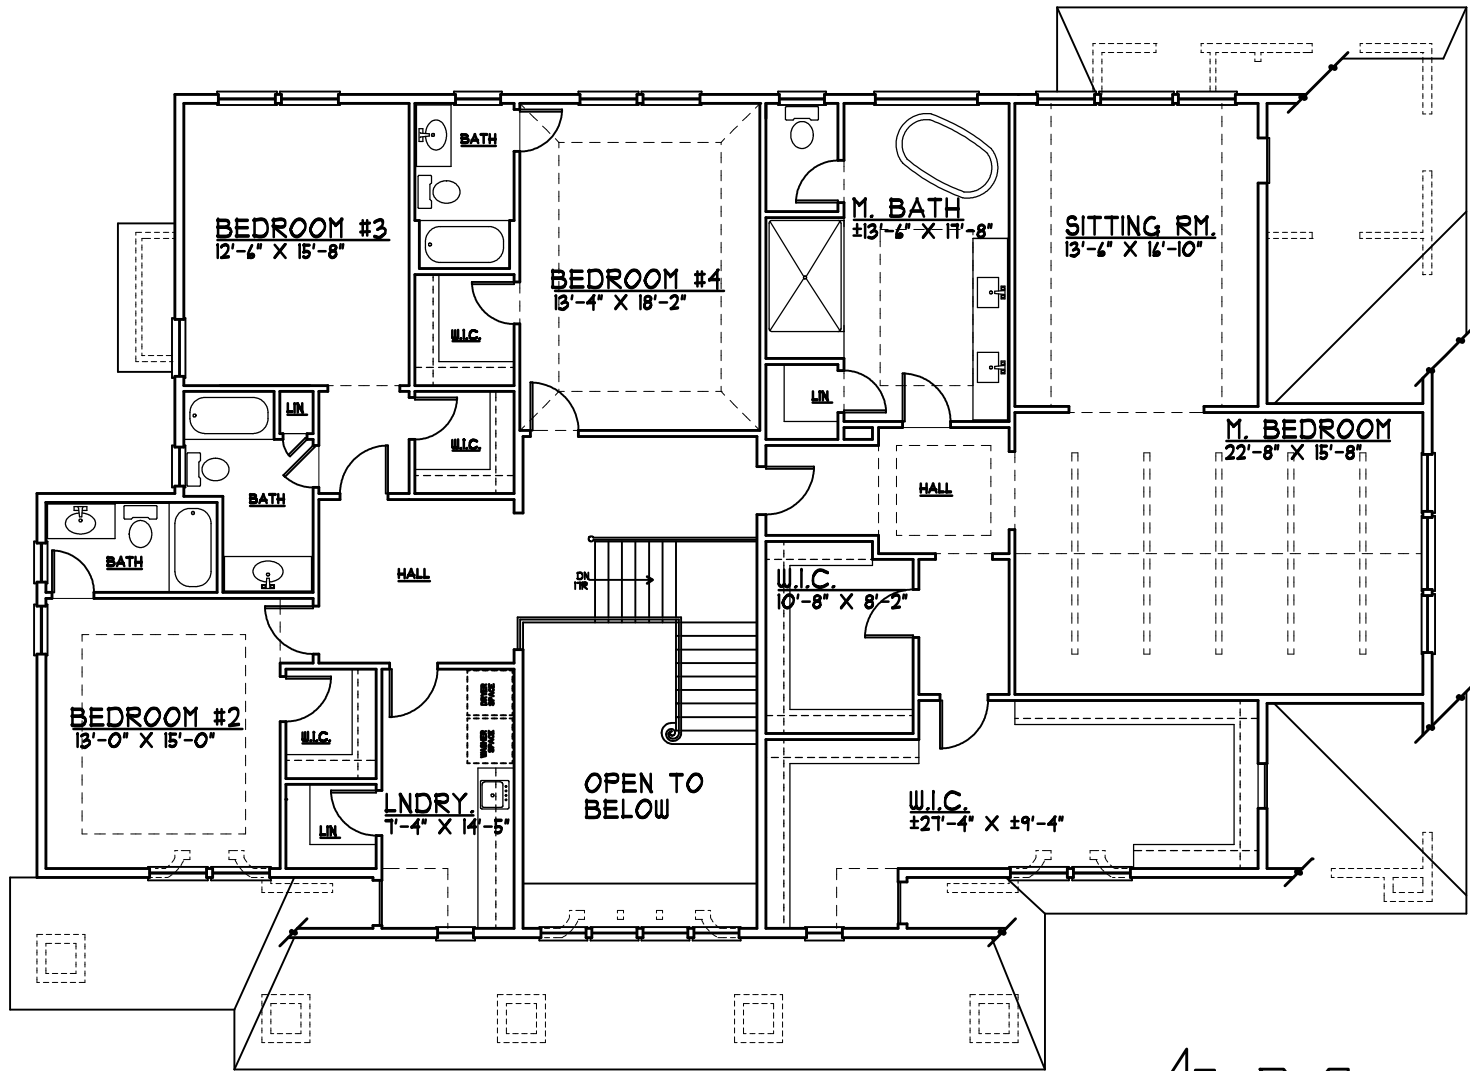

SCHEMATIC
SECOND FLOOR PLAN
 SCALE: 3/32" = 1'-0" SECOND FLOOR = 2,180 S.F.

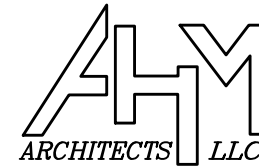


PLANS ARE SCHEMATIC. ARCHITECT RESERVES THE RIGHT TO CHANGE THE PLANS AND/OR ELEVATIONS AS REQ'D. SOME ITEMS INCLUDED IN THE PLANS AND ELEVATIONS MAY BE OPTIONAL. CONSULT BUILDER FOR WHAT IS CONTRACTUALLY INCLUDED. DESIGN REMAINS THE PROPERTY OF THE ARCHITECT.

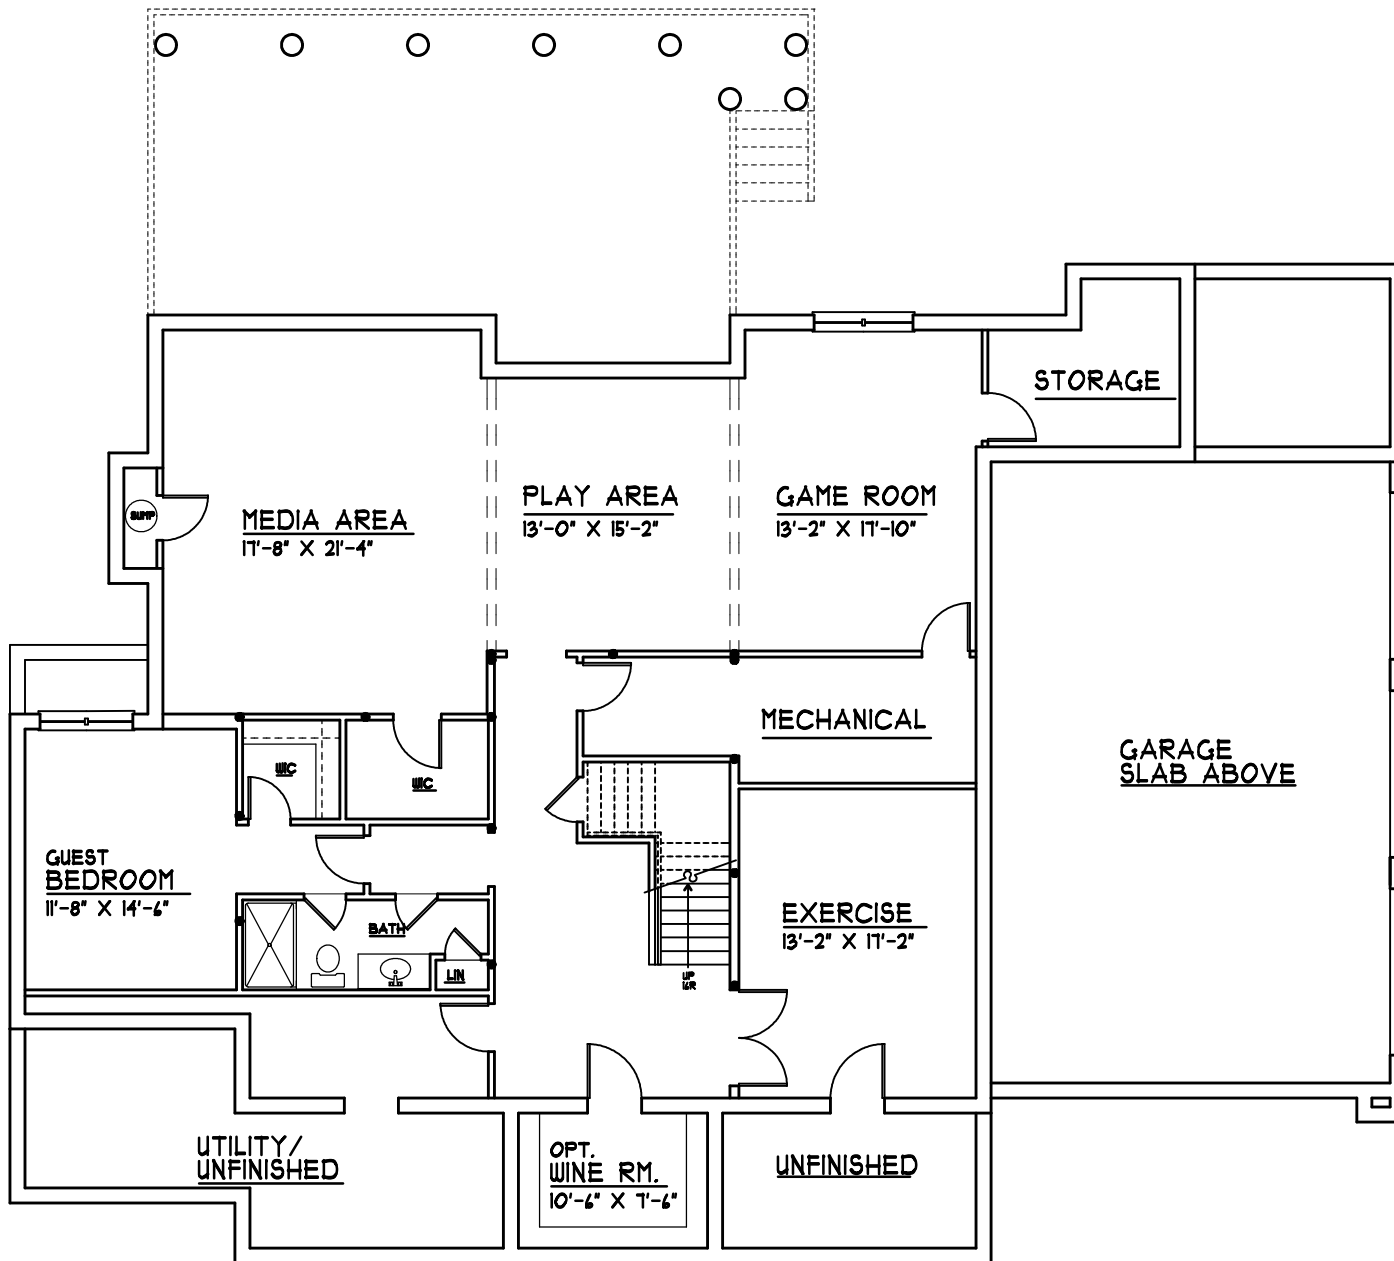

SCHMATIC
BASEMENT PLAN

SCALE: 3/32" = 1'-0"

FINISHED AREA = 1,945 S.F.
 MECH./STORAGE = 415 S.F.

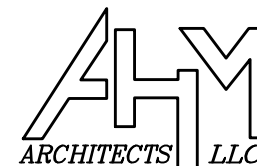

PLANS ARE SCHEMATIC. ARCHITECT RESERVES THE RIGHT TO CHANGE THE PLANS AND/OR ELEVATIONS AS REQ'D. SOME ITEMS INCLUDED IN THE PLANS AND ELEVATIONS MAY BE OPTIONAL. CONSULT BUILDER FOR WHAT IS CONTRACTUALLY INCLUDED. DESIGN REMAINS THE PROPERTY OF THE ARCHITECT.