

138 CAMBRIDGE DRIVE

BERKELEY HEIGHTS, NJ 07922

Cell: (973) 936-9129

Office: (973) 376-0033 x101

admin@sueadler.com

www.sueadler.com/138Cambridge



Sue Adler
KELLER WILLIAMS
PREMIER PROPERTIES

sueadler 
THE #1 KELLER WILLIAMS TEAM IN NEW JERSEY **team**

Each Keller Williams office is individually owned and operated.



Welcome to 138 Cambridge Drive! This pristine updated 6 Bedroom, 3 ½ Bath home, located on an ultra private cul de sac (and bordering Green Acres property that can't be developed), is a buyer's dream. Over ½ of an acre of lush and private property, charming shutters and a crisp exterior all contribute to this home's exceptional curb appeal. Enjoy all this home has to offer with top-notch schools, easy access to Route 78 and NYC train and close to shopping and restaurants.

Step inside the welcoming front door to find the Entry Foyer featuring gleaming tile floors and a generous Coat Closet. Enter the blissful Dining Room with huge windows, hardwood floors and a dry bar perfect for mixing drinks. Flow easily into the luminous Living Room with a stunning fireplace with floor to ceiling brickwork and double French doors out to your own private covered patio. Gourmet meals are a snap in the picture perfect Kitchen featuring crisp white cabinetry, granite countertops, breakfast bar with seating for 3 and a bright and airy Breakfast Area with beautiful views of the property beyond. Take a few steps down the airy hallway with access to a 1st floor bedroom, spacious Media Room and cozy Den, as well as a convenient full Bathroom. A generous Laundry/Mudroom with custom cubbies and a well-appointed Powder Room round out this level.





Ready to retire for the evening? Privacy abounds with the open and roomy Master Bedroom Suite with dual closets and its own private bath. Four well-sized bedrooms, gleaming with natural light (these bedrooms have been subdivided and are easily converted back to 2 spacious bedrooms), are found down the hallway. The bedrooms share the sizeable Hall Full Bathroom featuring a dual vanity, shower over tub and built in shelves. A comfortable Office rounds out the 2nd Level.

And that's not all! The large Lower Level provides plenty of additional living space with a sizable, carpeted Recreation Room/Children's Playroom complete with its own fireplace perfect for movie watching or cozy nights by the fire. Off of the Recreation Room are plenty of storage rooms so that not a thing will be out of place. The true jewel of 138 Cambridge is the scenic, park-like property featuring immense privacy and mature specimen trees. The covered patio with its vaulted ceiling is perfect for al fresco dining or relaxing with family and friends.

With its prestigious neighborhood, close proximity to Route 78 and NYC Train, top-notch schools and convenience to fantastic shopping and restaurants, 138 Cambridge is a fantastic value and cannot be missed!

INSIDE AND OUT...

First Level

- Entry Foyer featuring tile flooring, baseboard molding, flush mount light fixture, coat closet, staircase to second level, recessed lighting in rear hallway
- Dining Room featuring hardwood floors, built in dry bar with laminate countertop, baseboard molding, fan/light fixture, recessed lighting, wood blinds
- Living Room featuring carpeting, fireplace with floor to ceiling brick surround and stone hearth, baseboard molding, ceiling fan, recessed lighting, double French doors to covered patio, wood blinds, open pass through to Kitchen
- Kitchen featuring wood look laminate flooring, crisp white custom cabinetry, tumbled tile backsplash, granite countertops, breakfast bar with seating for 3, recessed lighting, GE built-in oven, Frigidaire dishwasher, GE Profile oven/range, GE built in microwave, Maytag refrigerator, baseboard molding, stainless sink with commercial style fixture, Breakfast Area with pendant lighting, open to Living Room, pantry
- Mudroom/Laundry Room featuring wood look laminate style flooring, LG front load washer, Whirlpool dryer, sink with commercial style fixture, built in upper cabinetry and hanging storage, custom cubbies with open storage, door to backyard
- Powder Room featuring tile flooring, wall sink, built in cabinet, flush mount light fixture, baseboard molding
- Den featuring hardwood flooring, ceiling fan/light fixture, double door closet, baseboard molding, wood blinds
- Media Room featuring hardwood flooring, recessed lighting, crown molding, double door closet, baseboard molding, blinds, custom built in media center
- Bedroom #6 featuring hardwood flooring, recessed lighting, crown molding, double door closet, baseboard molding, wood blinds
- Full Hall Bathroom featuring vanity, tile flooring, medicine cabinet, Kohler toilet, shower over tub with tile surround, tile wainscoting, built in toothbrush and soap holders, wood blinds, linen closet, vanity lighting, flush light in shower

Second Level

- Second Floor landing featuring carpeting, baseboard molding, flush mount light fixtures, storage closet, linen closet
- Master Bedroom Suite featuring carpeting, baseboard molding, vaulted ceiling, wood blinds, 2 double door closets, Bath featuring laminate flooring, vanity with laminate countertop, shower over tub with tile surround, tile wainscoting, Kohler toilet, vanity lighting, flush mount light in shower, wood blinds
- Office featuring carpeting, baseboard molding, flush mount light fixture, wood blinds, closet
- Bedroom #2 featuring carpeting, baseboard molding, flush mount light fixture, privacy shades, double door closet
- Bedroom #3 featuring carpeting, baseboard molding, flush mount light fixture, privacy shades, double door closet
- Bedroom #4 featuring carpeting, baseboard molding, flush mount light fixture, wood blinds, closet
- Bedroom #5 featuring carpeting, baseboard molding, flush mount light fixture, wood blinds, closet
- Full Hall Bath featuring tile flooring, double vanity with laminate countertop, flush mount light fixture, 3 light sconce, Kohler toilet, shower over tub with tile surround, tile wainscoting, built-in shelving

Lower Level


- Carpeted staircase to lower level
- Recreation Room featuring carpeting, drop ceiling with lighting, fireplace with brick surround and stone hearth, 4 utility and storage closets
- Storage Room/Pantry
- Back hallway with recessed lighting
- Utility Room
- 2nd Large Storage Room
- 2 car garage with electric doors

Backyard

- Covered patio with vaulted ceiling
- Lush property with mature specimen trees

Additional Features/Upgrades

- 2 zones AC/Heat
- Borders on Green Acres area that cannot be developed

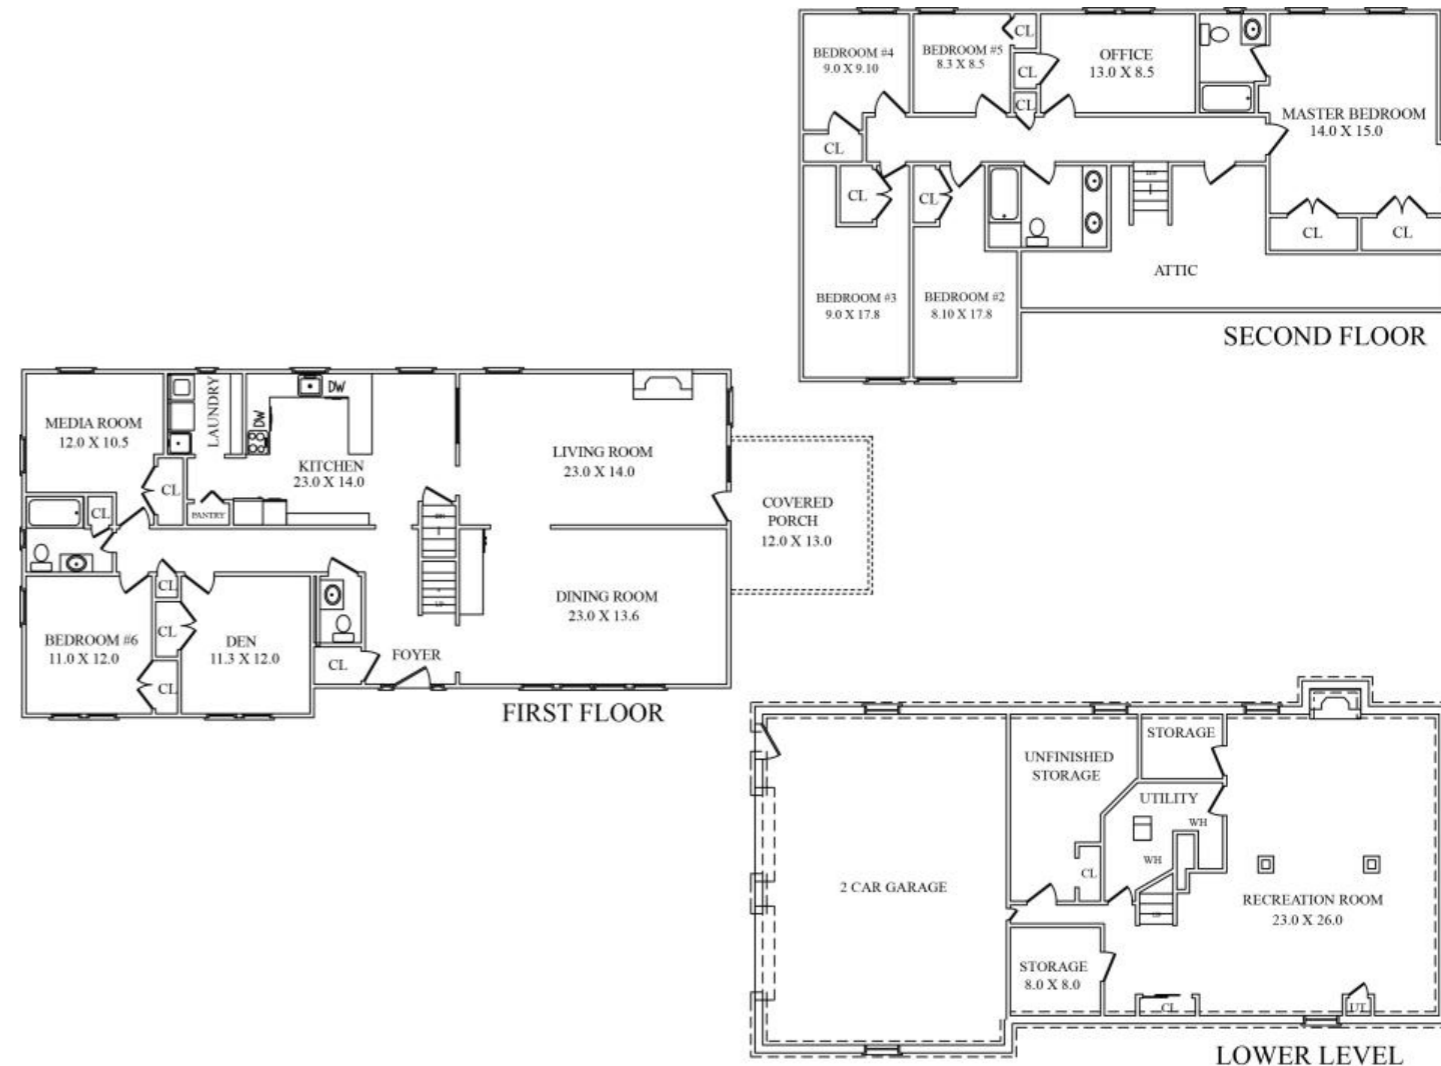

NOT TO SCALE - This floor plan is provided for illustration purposes only. Room positions and dimensions are approximate and should be independently measured for accuracy