

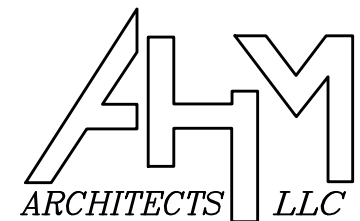


SCHMATIC
FIRST FLOOR PLAN

SCALE: 1/8" = 1'-0"

FIRST FLOOR = 2,376 S.F.
 GARAGE = 682 S.F.

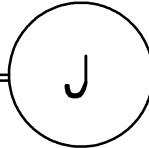

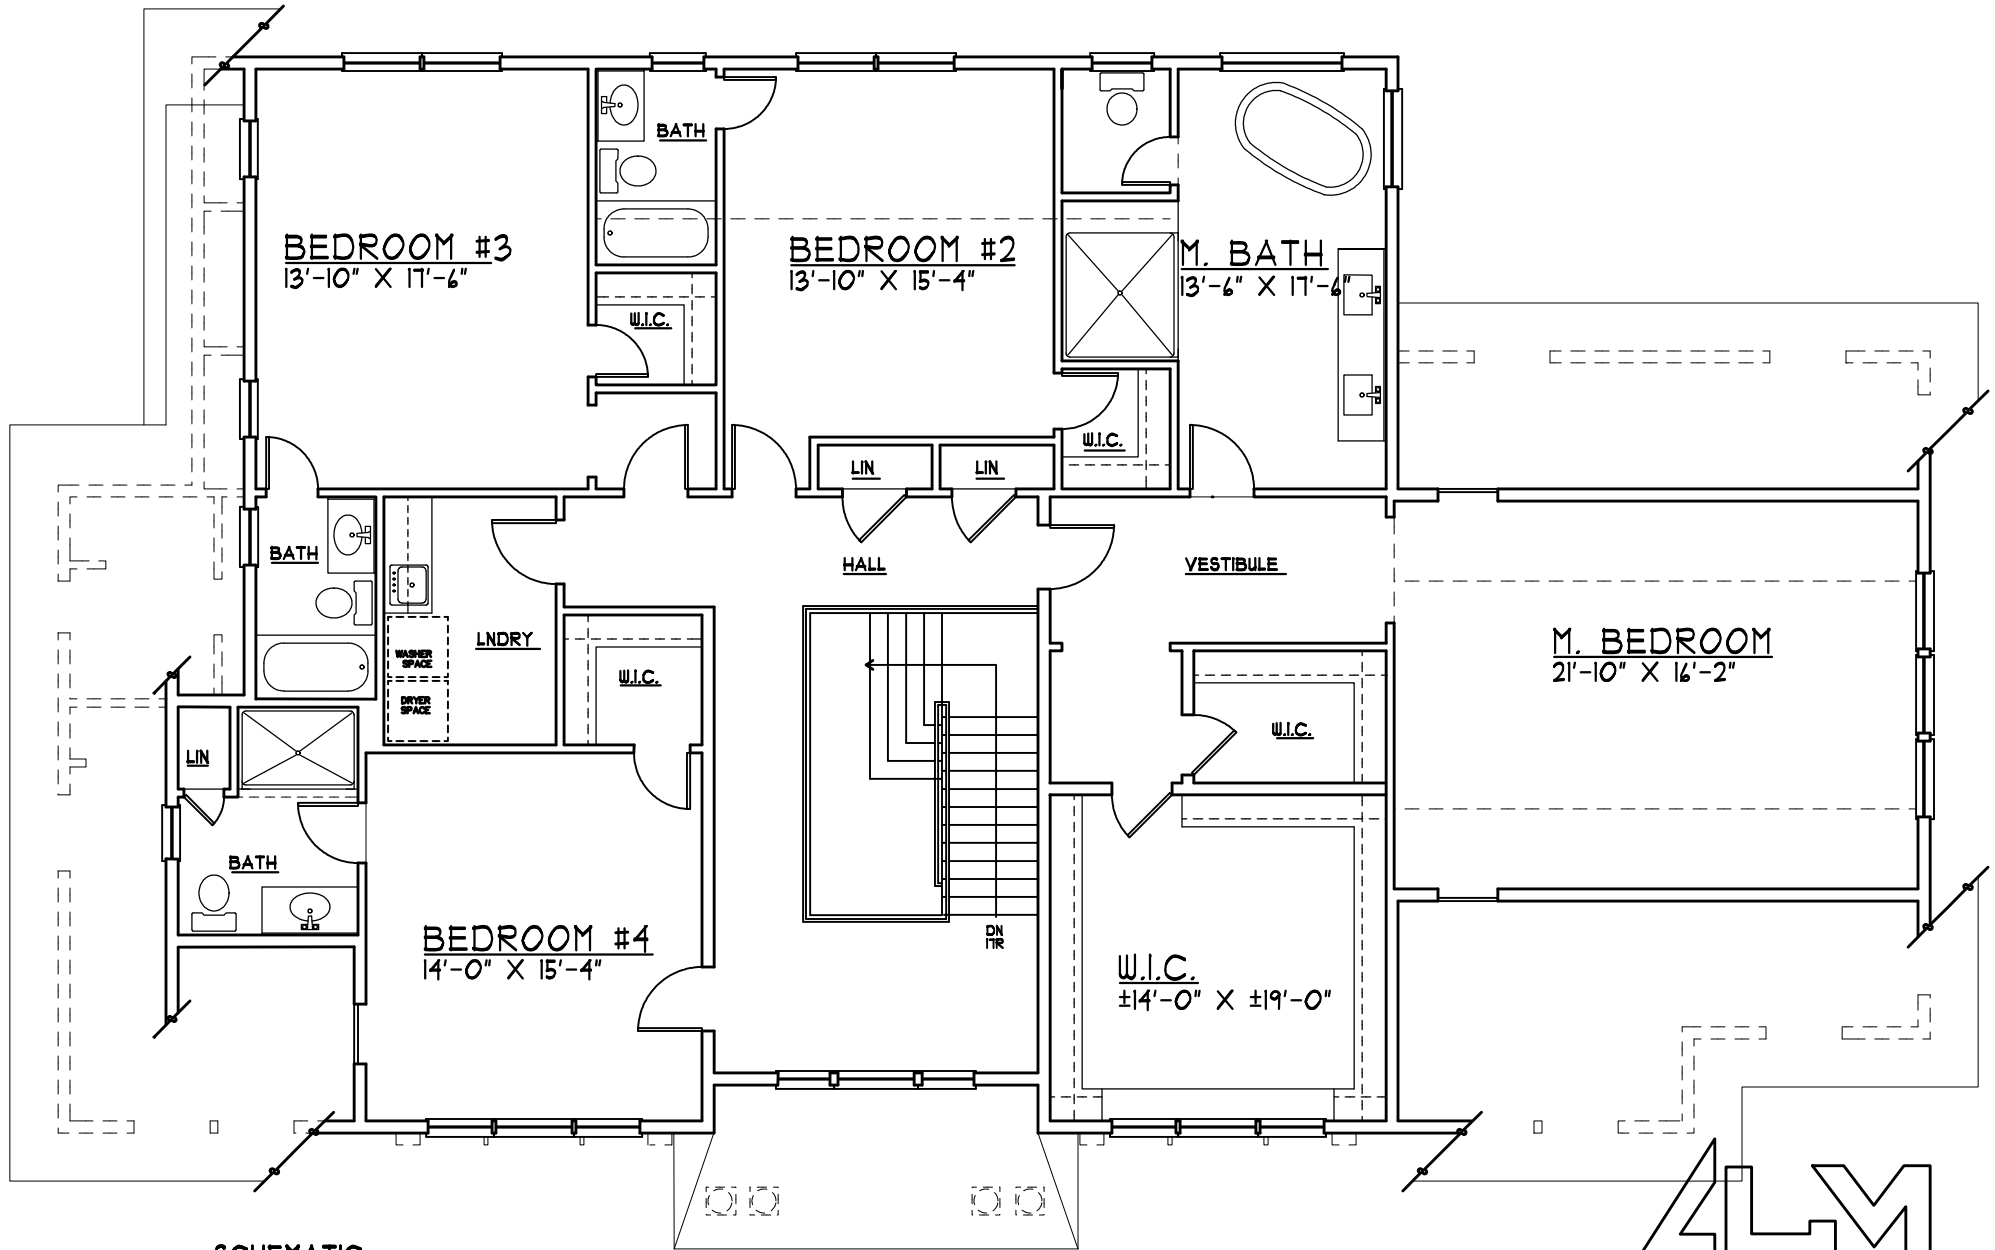



SCHEMATIC
SECOND FLOOR PLAN

SCALE: 1/8" = 1'-0"

SECOND FLOOR = 2,386 S.F.

K2

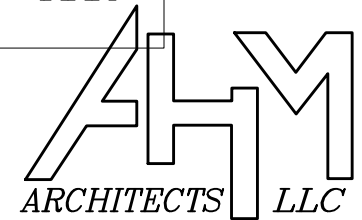

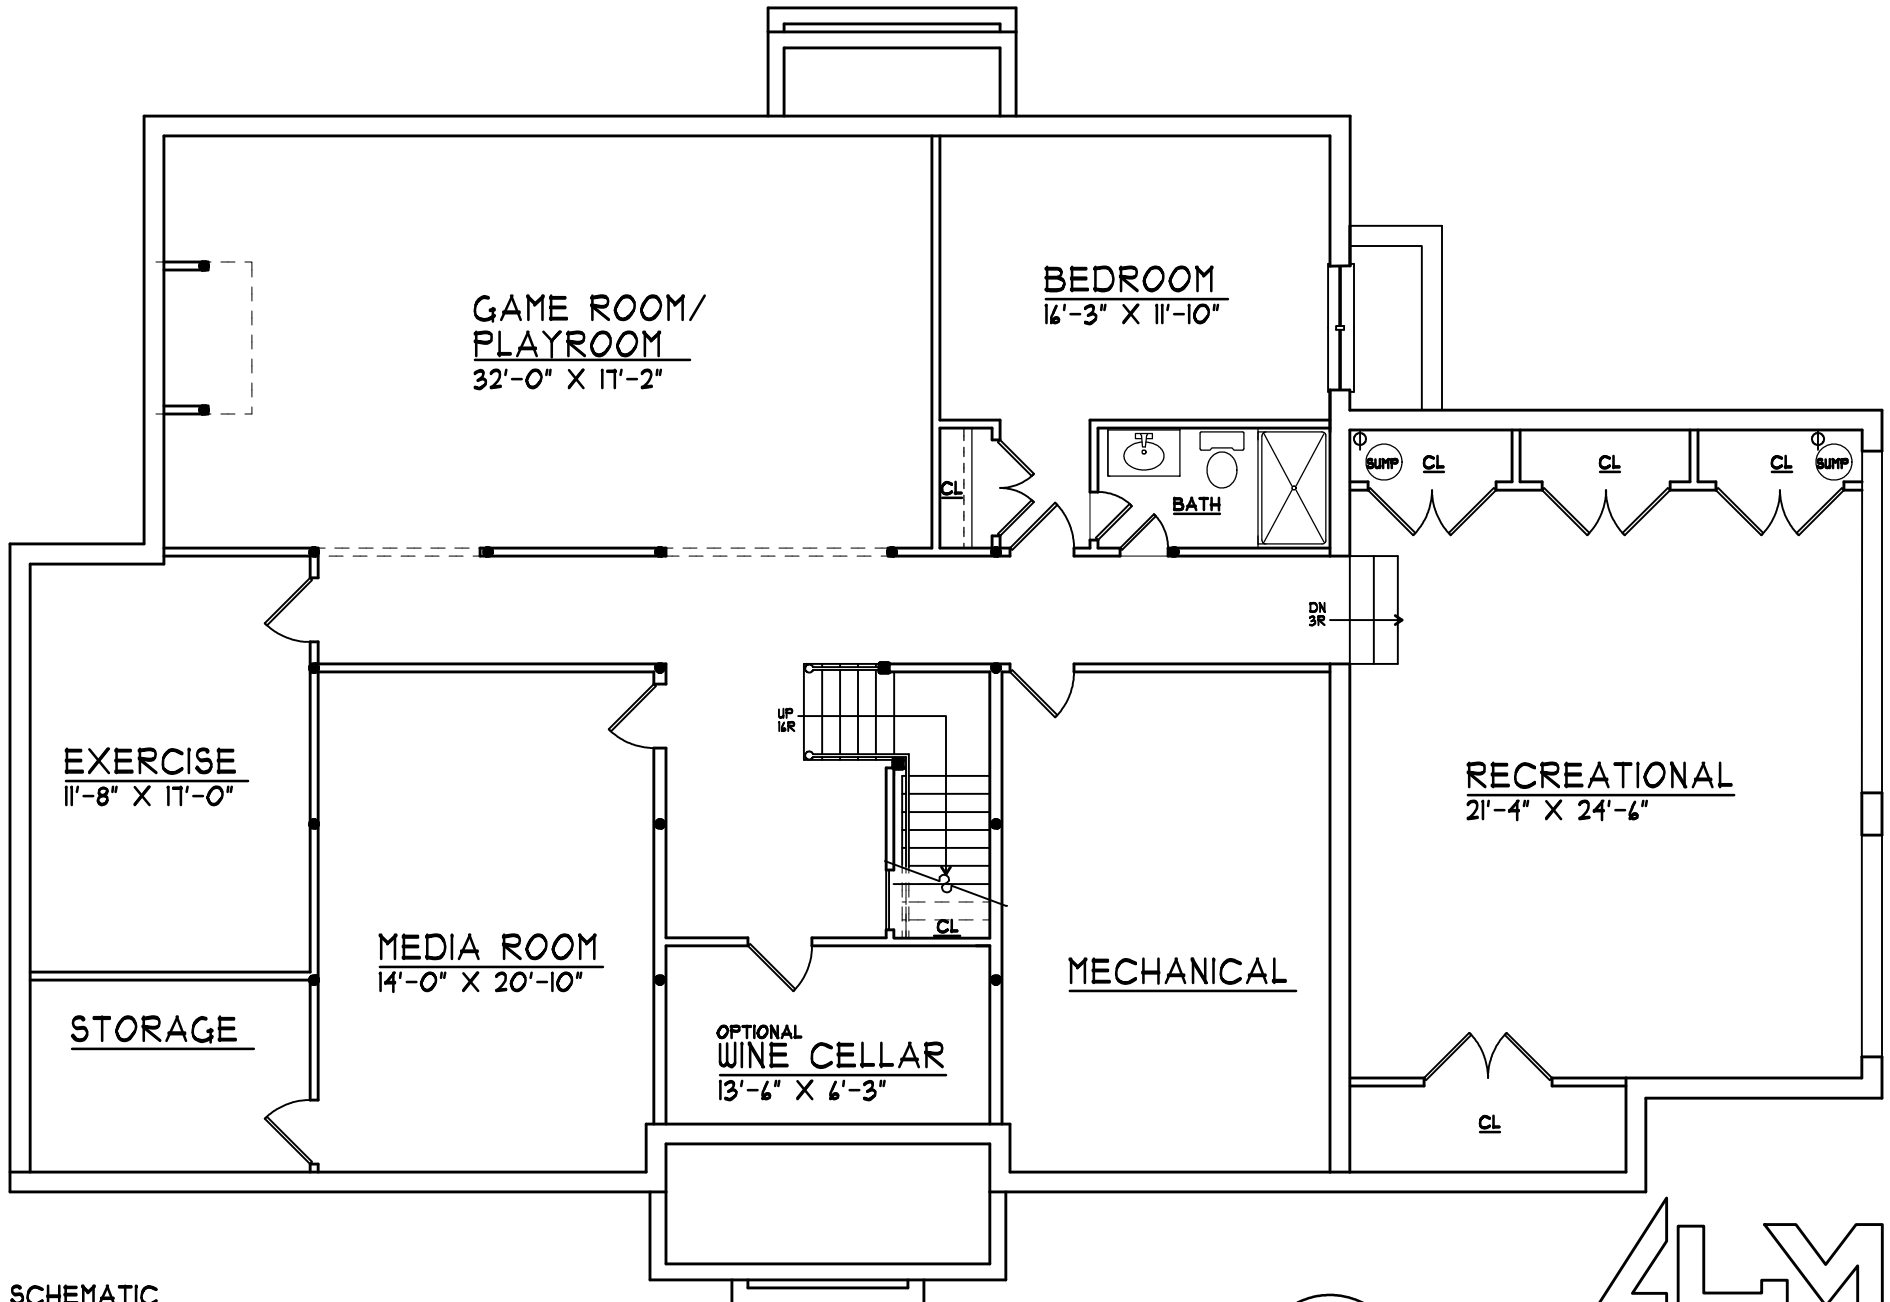


SCHEMATIC


FINISHED BASEMENT PLAN

SCALE: 1/8" = 1'-0"

±FINISHED AREA = ±2,410 S.F.

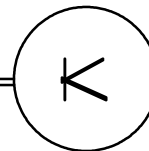

REV

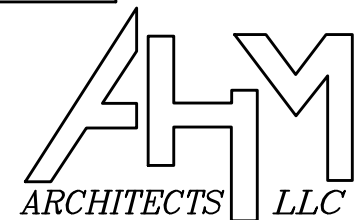



SCHEMATIC
FRONT ELEVATION (J)
SCALE: 3/32" = 1'-0"



ELEVATIONS ARE SCHEMATIC. ARCHITECT RESERVES THE RIGHT TO CHANGE THE PLANS AND/OR ELEVATIONS AS REQ'D. SOME ITEMS INCLUDED IN THE PLANS AND ELEVATIONS MAY BE OPTIONAL. CONSULT BUILDER FOR WHAT IS CONTRACTUALLY INCLUDED. DESIGN REMAINS THE PROPERTY OF THE ARCHITECT.



Schematic
REAR ELEVATION (J)
SCALE: 3/32" = 1'-0"



ELEVATIONS ARE SCHEMATIC. ARCHITECT RESERVES THE RIGHT TO CHANGE THE PLANS AND/OR ELEVATIONS AS REQ'D. SOME ITEMS INCLUDED IN THE PLANS AND ELEVATIONS MAY BE OPTIONAL. CONSULT BUILDER FOR WHAT IS CONTRACTUALLY INCLUDED. DESIGN REMAINS THE PROPERTY OF THE ARCHITECT.



SCHEMATIC
RIGHT ELEVATION J
SCALE: 3/32" = 1'-0"

ALM
ARCHITECTS LLC

ELEVATIONS ARE SCHEMATIC. ARCHITECT RESERVES THE RIGHT TO CHANGE THE PLANS AND/OR ELEVATIONS AS REQ'D. SOME ITEMS INCLUDED IN THE PLANS AND ELEVATIONS MAY BE OPTIONAL. CONSULT BUILDER FOR WHAT IS CONTRACTUALLY INCLUDED. DESIGN REMAINS THE PROPERTY OF THE ARCHITECT.



SCHEMATIC
LEFT ELEVATION J
SCALE: 3/32" = 1'-0"



ELEVATIONS ARE SCHEMATIC. ARCHITECT RESERVES THE RIGHT TO CHANGE THE PLANS AND/OR ELEVATIONS AS REQ'D. SOME ITEMS INCLUDED IN THE PLANS AND ELEVATIONS MAY BE OPTIONAL. CONSULT BUILDER FOR WHAT IS CONTRACTUALLY INCLUDED. DESIGN REMAINS THE PROPERTY OF THE ARCHITECT.