



THE FLOOR PLAN

200 Hobart Avenue

Summit, New Jersey

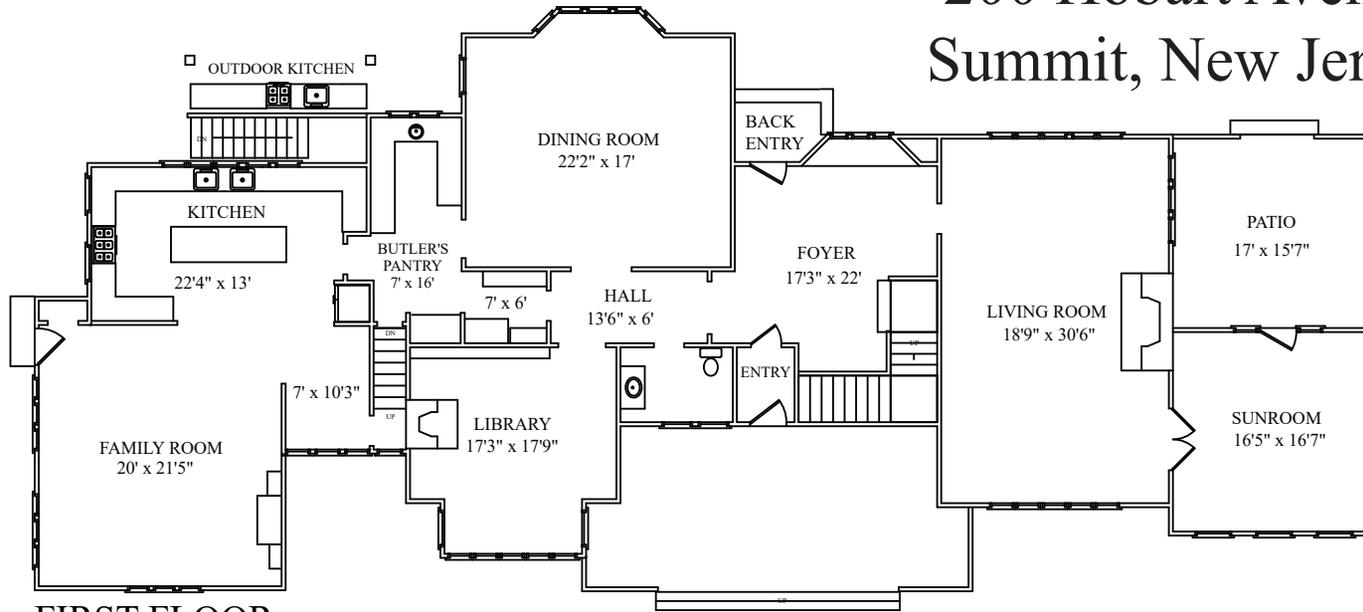

FIRST FLOOR

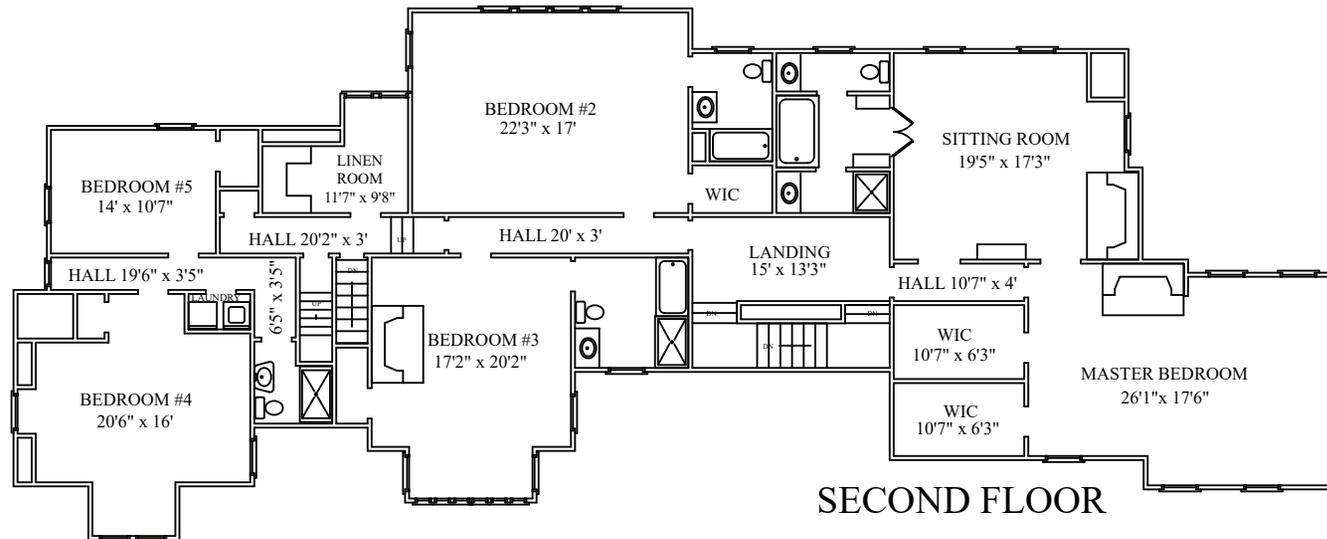


SECOND FLOOR

NOT TO SCALE - This floor plan is provided for illustration purposes only.
Room positions and dimensions are approximate and should be independently measured for accuracy.

THE FLOOR PLAN

200 Hobart Avenue



Summit, New Jersey

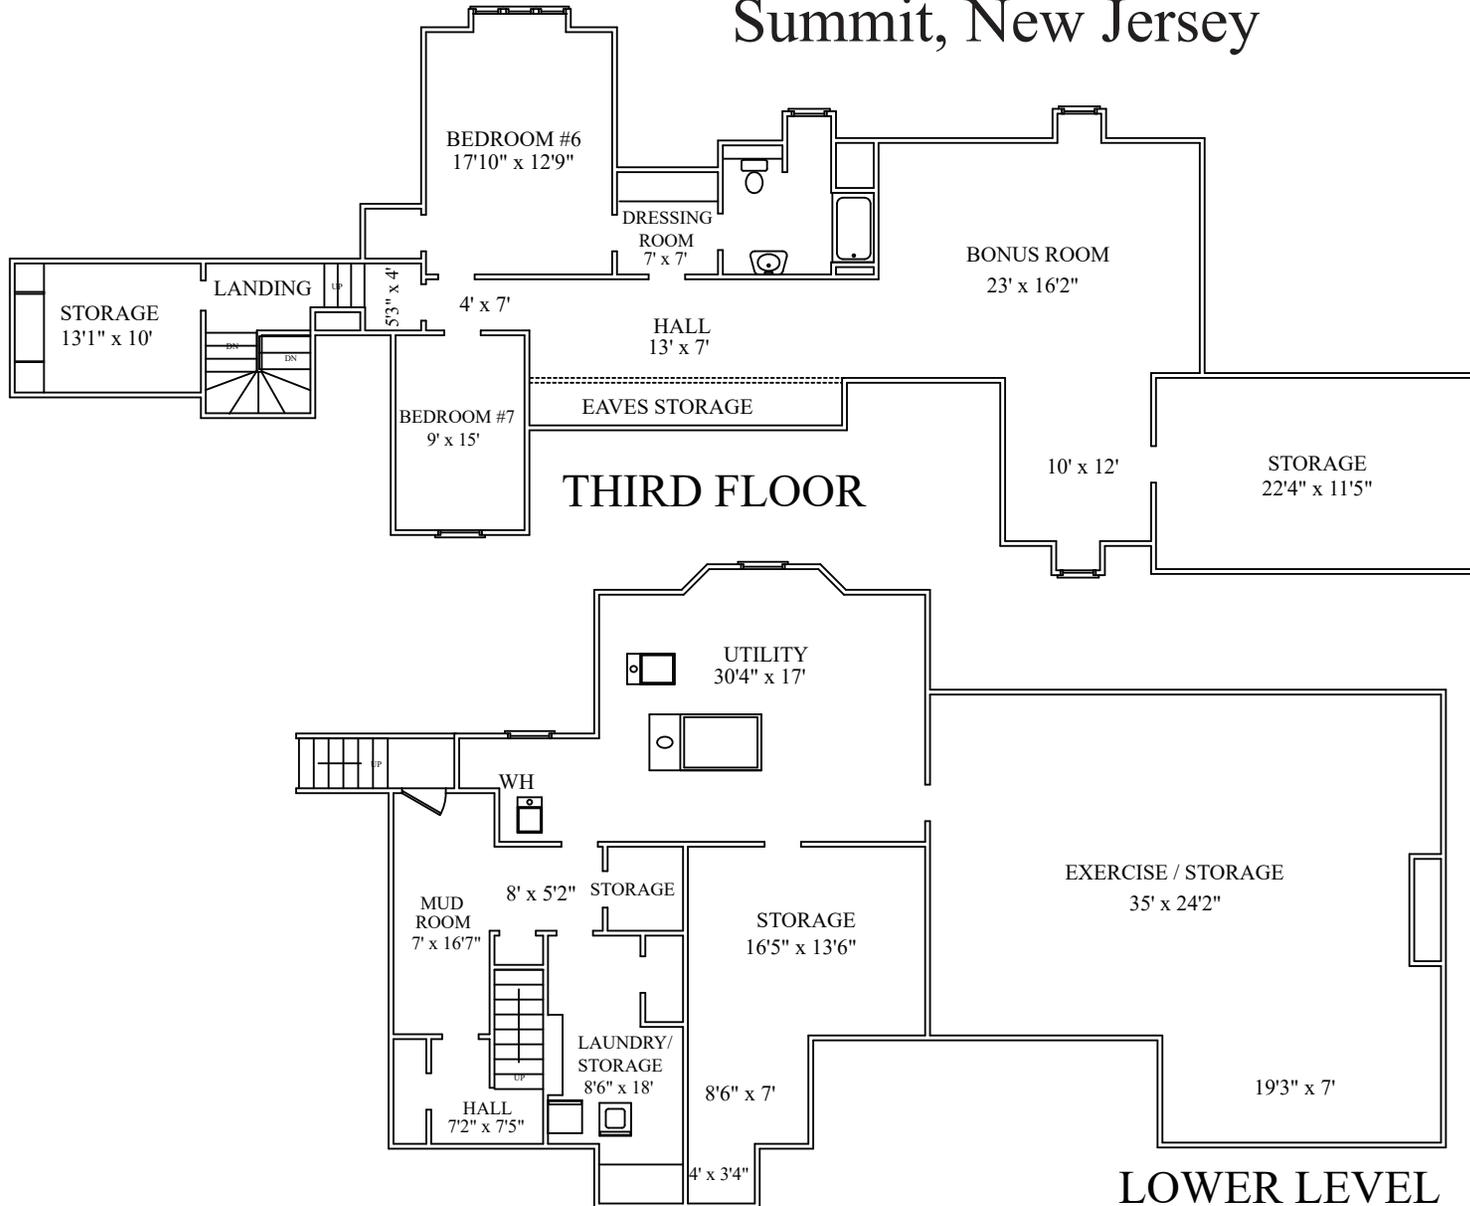

NOT TO SCALE - This floor plan is provided for illustration purposes only.
Room positions and dimensions are approximate and should be independently measured for accuracy.

THE FLOOR PLAN

200 Hobart Avenue
Summit, New Jersey

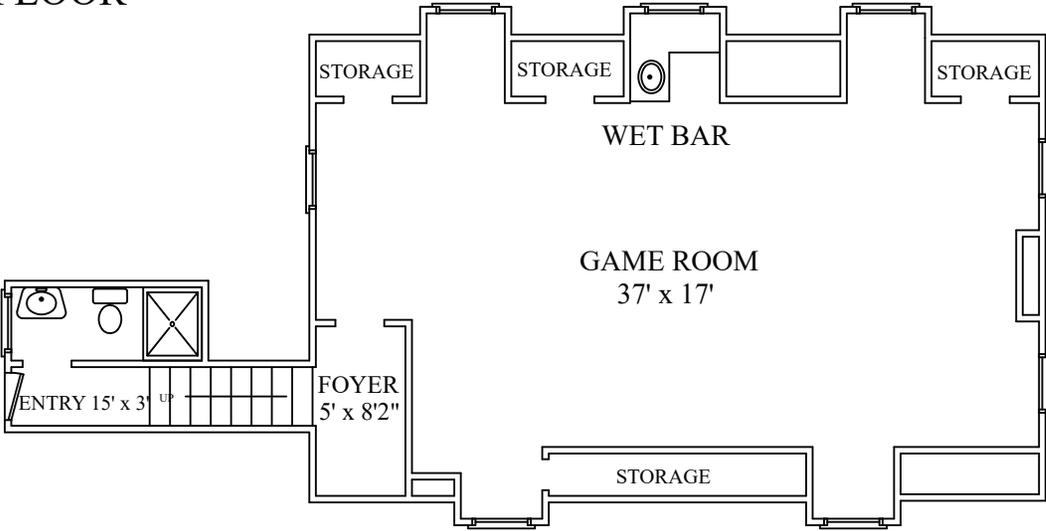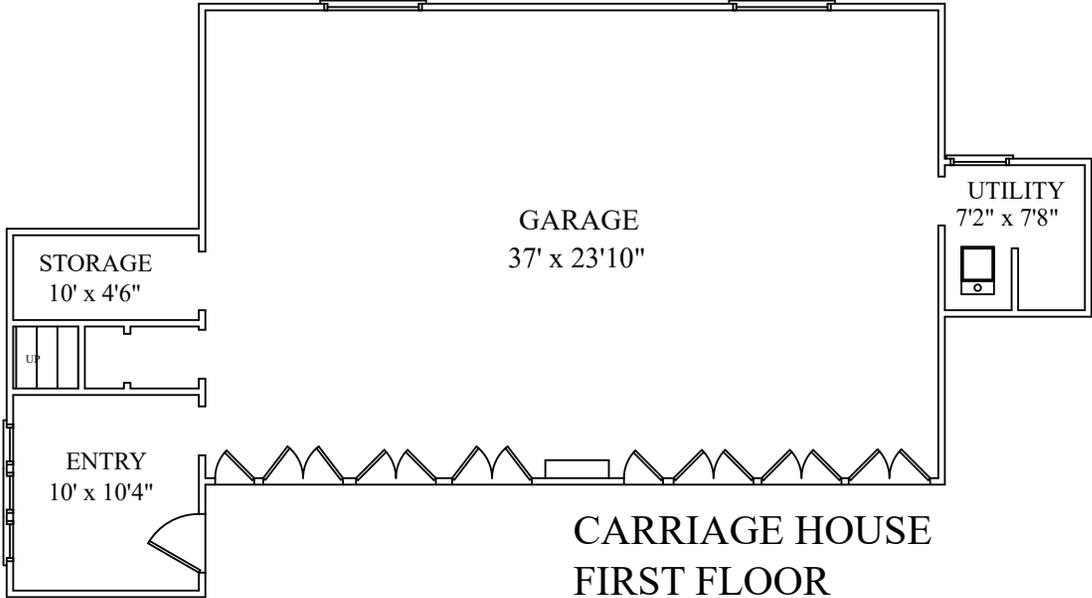

NOT TO SCALE - This floor plan is provided for illustration purposes only.
Room positions and dimensions are approximate and should be independently measured for accuracy.