



THE FLOOR PLAN

322 Hartshorn Drive

Short Hills, New Jersey

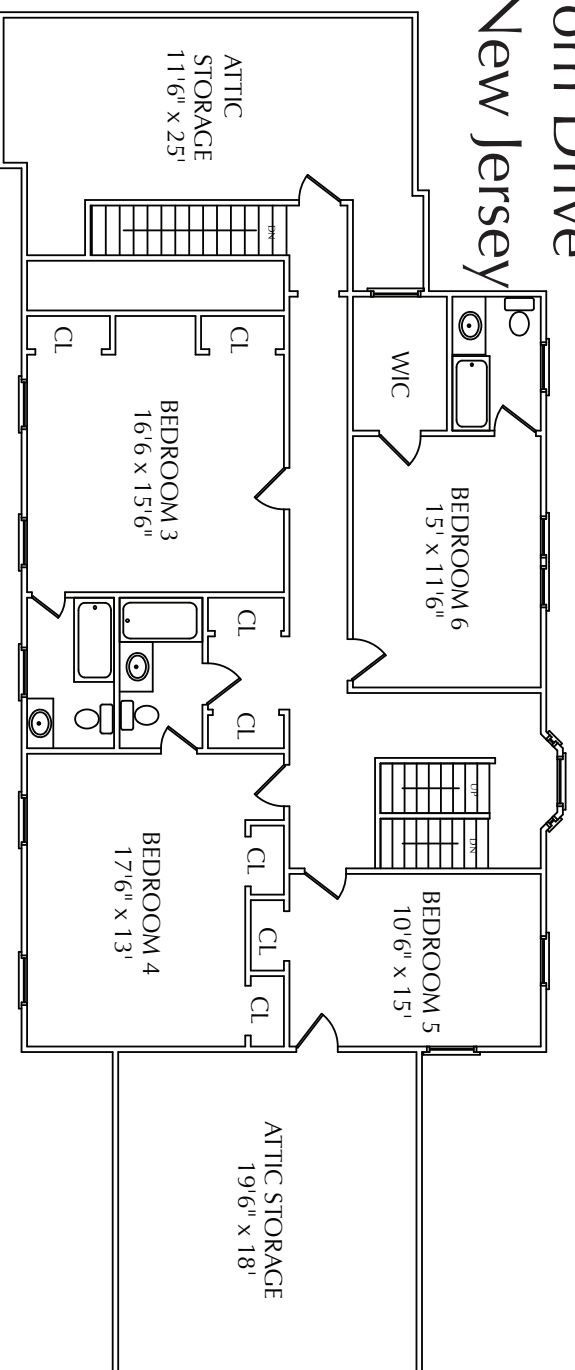

SECOND FLOOR

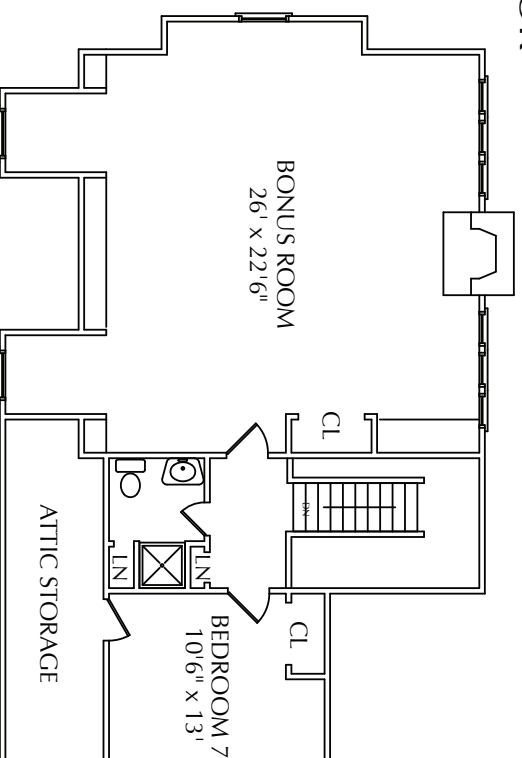


THIRD FLOOR

NOT TO SCALE - This floor plan is provided for illustration purposes only.
Room positions and dimensions are approximate and should be independently measured for accuracy.

THE FLOOR PLAN

322 Hartshorn Drive

Short Hills, New Jersey

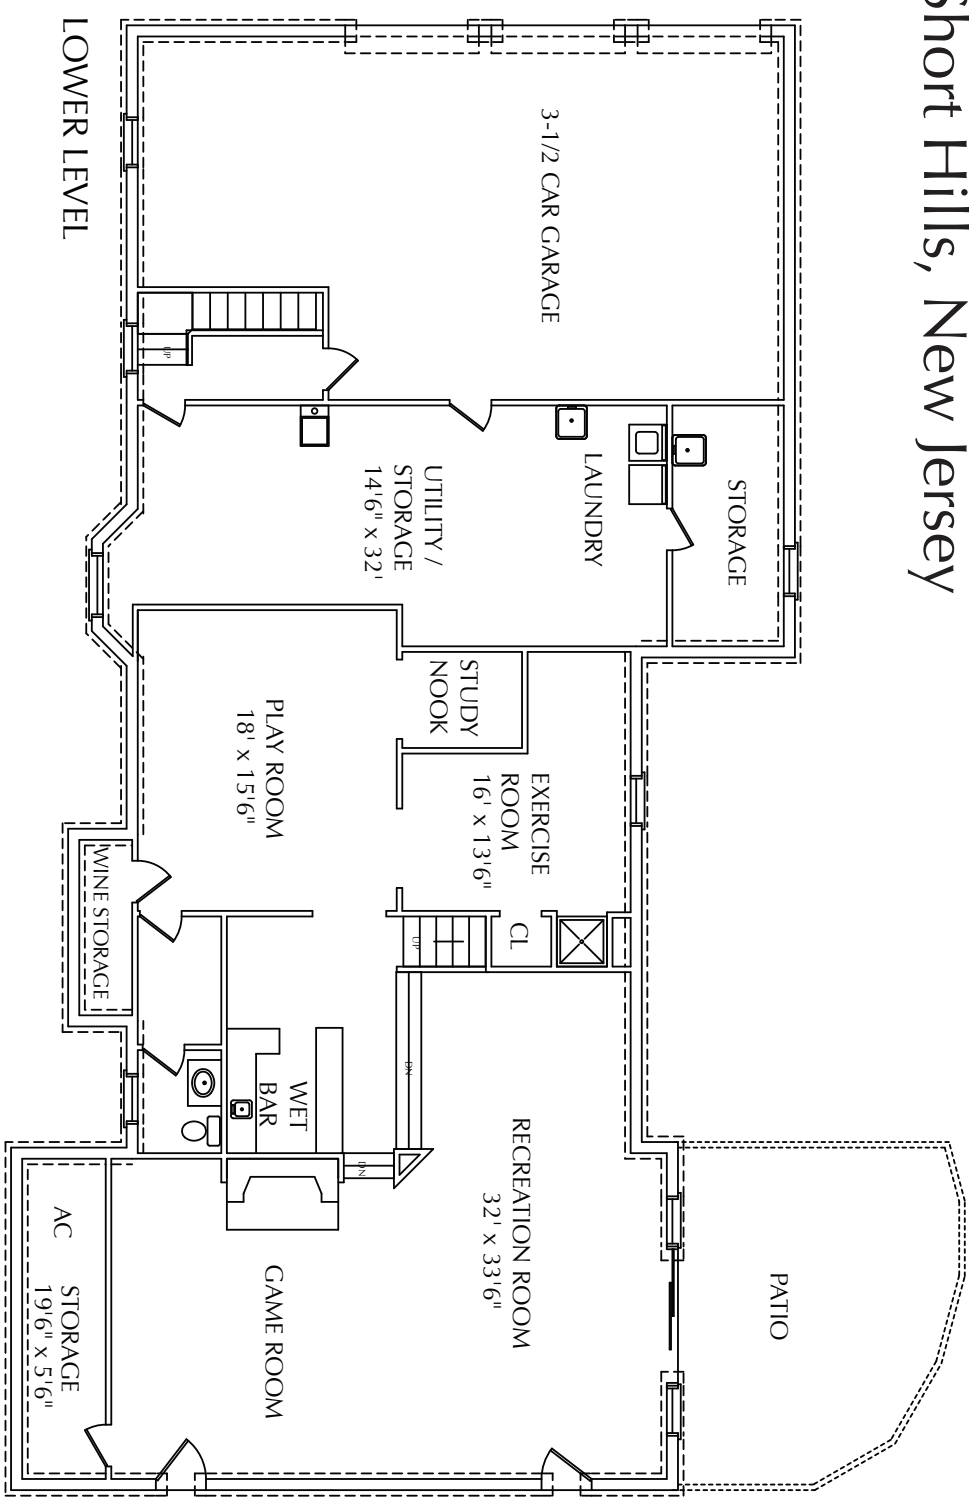

NOT TO SCALE - This floor plan is provided for illustration purposes only.
Room positions and dimensions are approximate and should be independently measured for accuracy.