


THE FLOOR PLAN

2649 Farview Drive

Mountainside, New Jersey

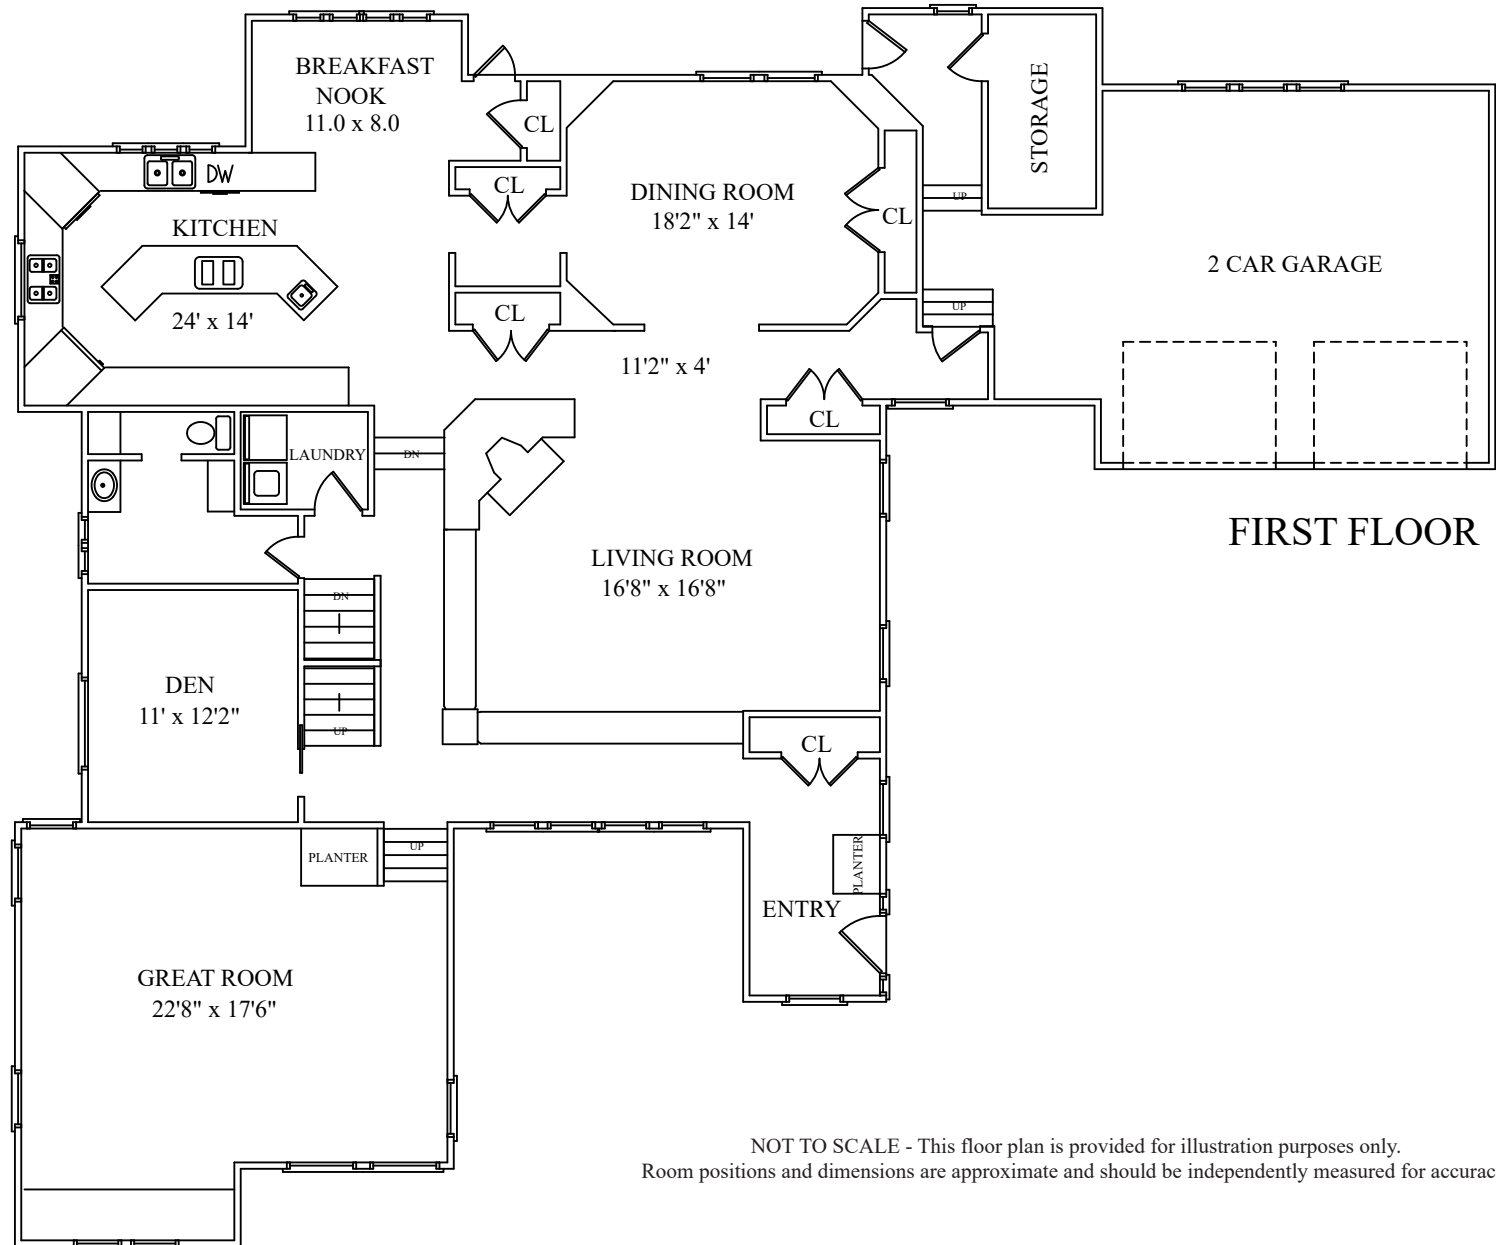


NOT TO SCALE - This floor plan is provided for illustration purposes only.
Room positions and dimensions are approximate and should be independently measured for accuracy.

THE FLOOR PLAN


2649 Farview Drive

Mountainside, New Jersey

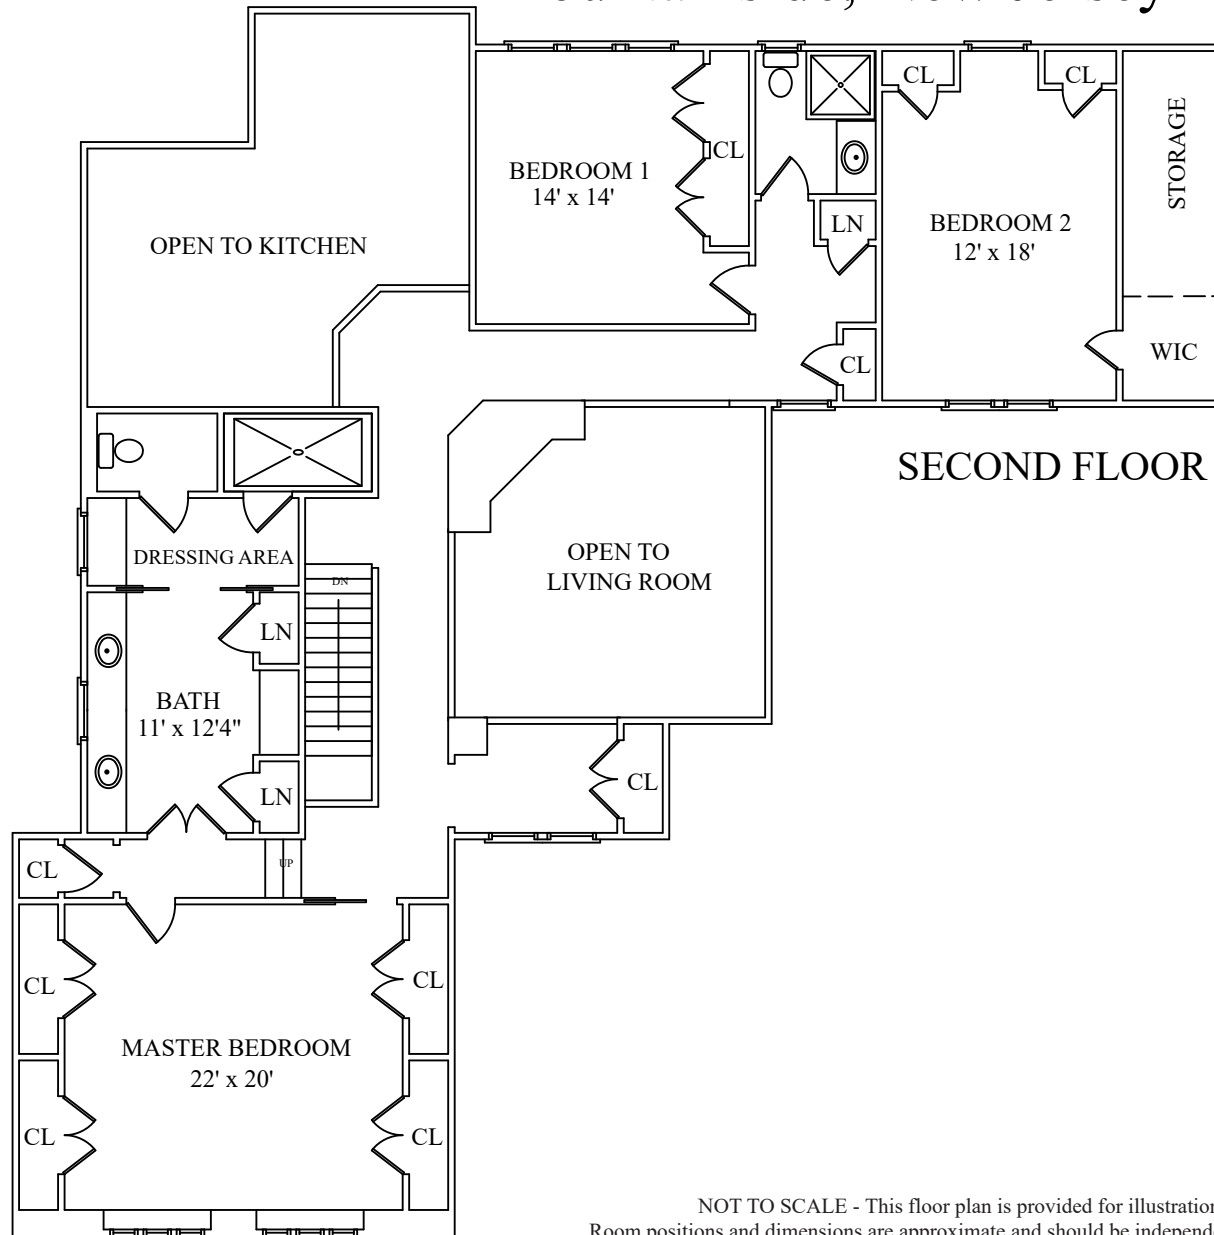

NOT TO SCALE - This floor plan is provided for illustration purposes only.
Room positions and dimensions are approximate and should be independently measured for accuracy.

THE FLOOR PLAN
2649 Farview Drive
Mountainside, New Jersey

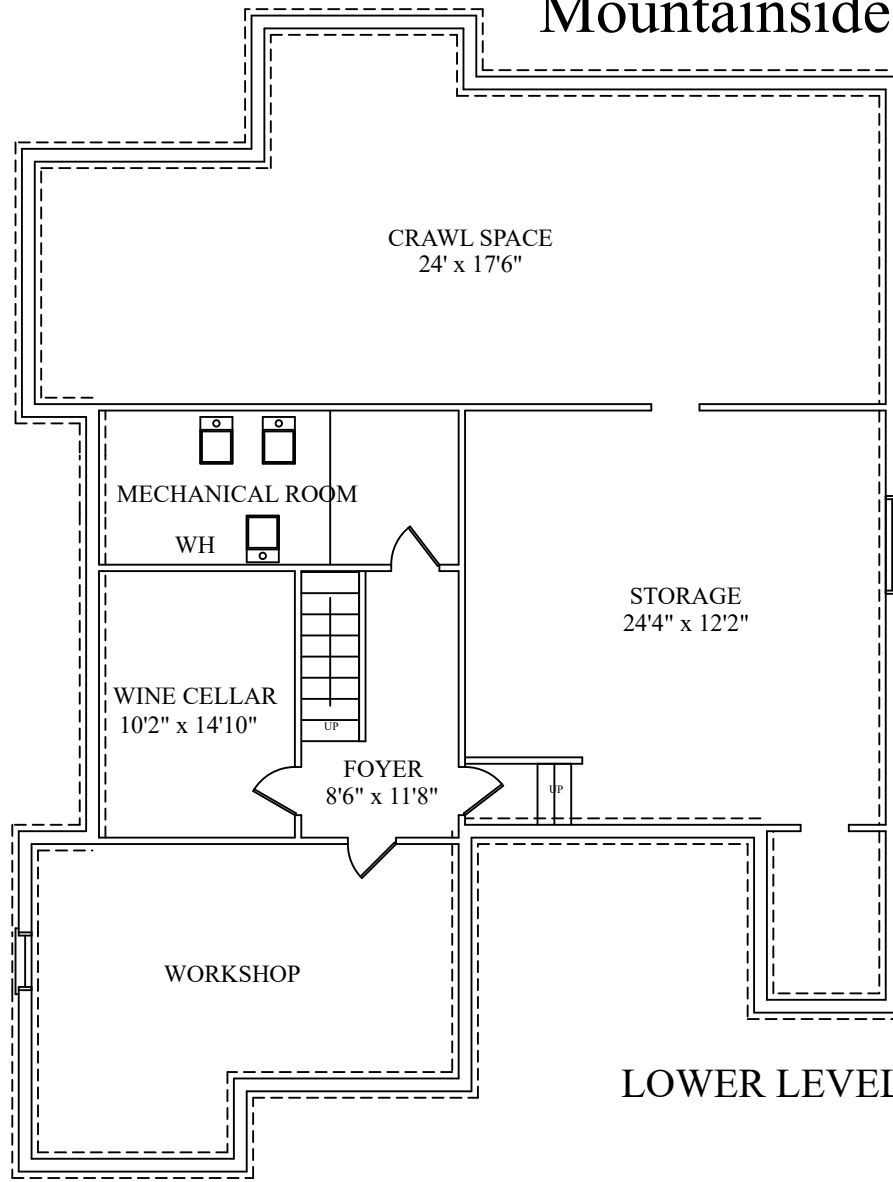

LOWER LEVEL

NOT TO SCALE - This floor plan is provided for illustration purposes only.
Room positions and dimensions are approximate and should be independently measured for accuracy.