


# THE FLOOR PLAN

## 4 Church Lane

### Montville, New Jersey

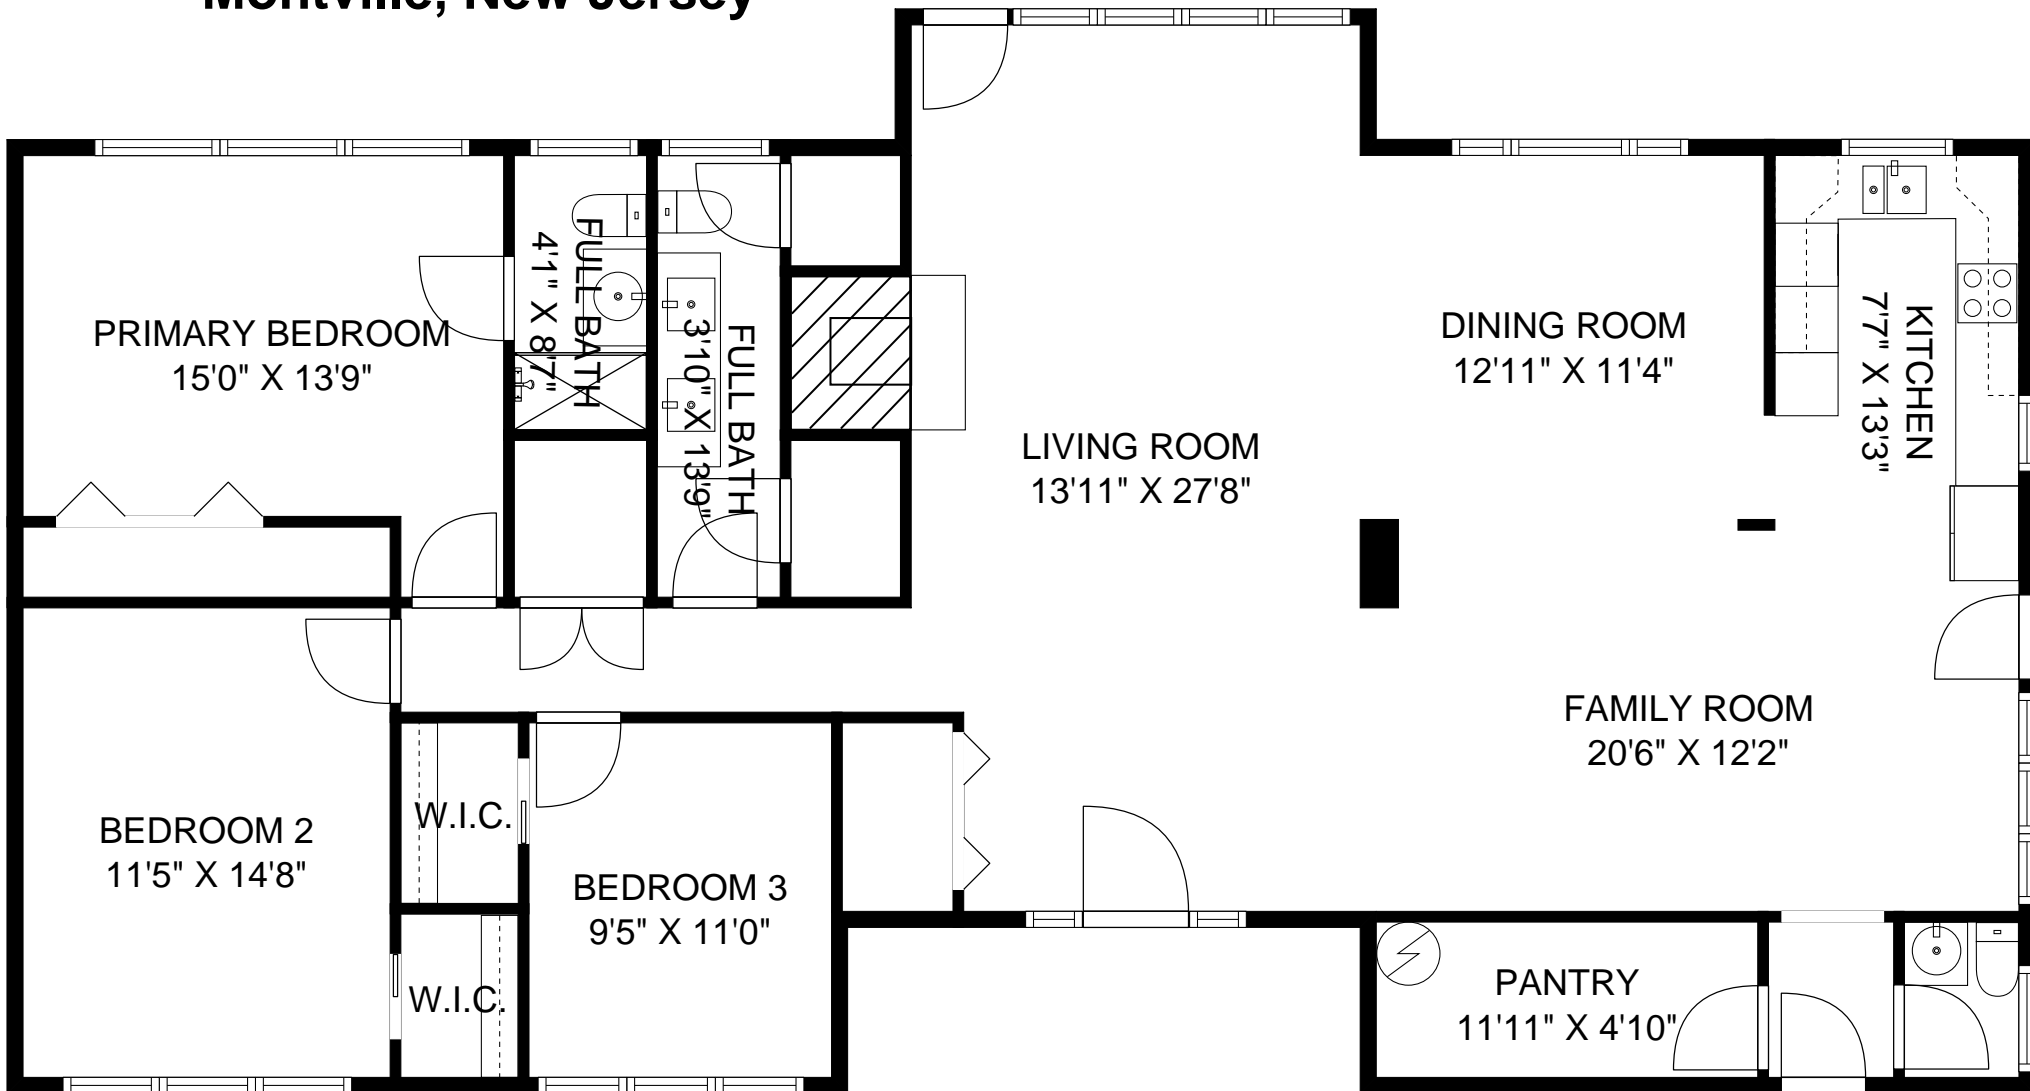


NOT TO SCALE - This floor plan is provided for illustration purposes only.  
Room positions and dimensions are approximate and should be independently measured for accuracy

**THE FLOOR PLAN**  
**4 Church Lane**  
**Montville, New Jersey**



NOT TO SCALE - This floor plan is provided for illustration purposes only.  
Room positions and dimensions are approximate and should be independently measured for accuracy

**THE FLOOR PLAN**  
**4 Church Lane - Garage**  
**Montville, New Jersey**

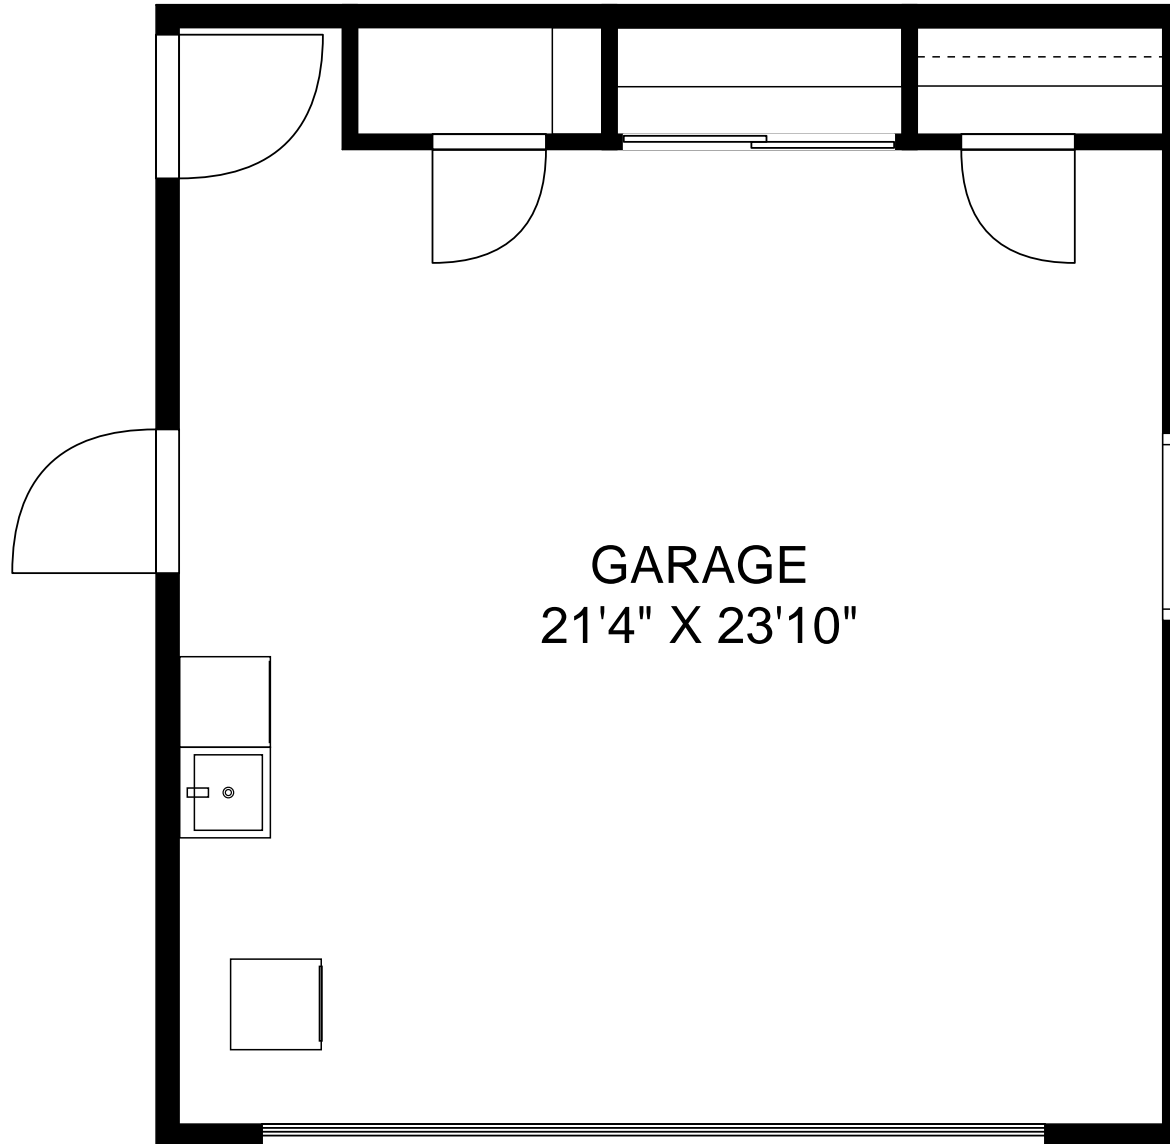

**NOT TO SCALE - This floor plan is provided for illustration purposes only.**  
**Room positions and dimensions are approximate and should be independently measured for accuracy**