



THE FLOOR PLAN

61 Blackburn Road


Summit, New Jersey

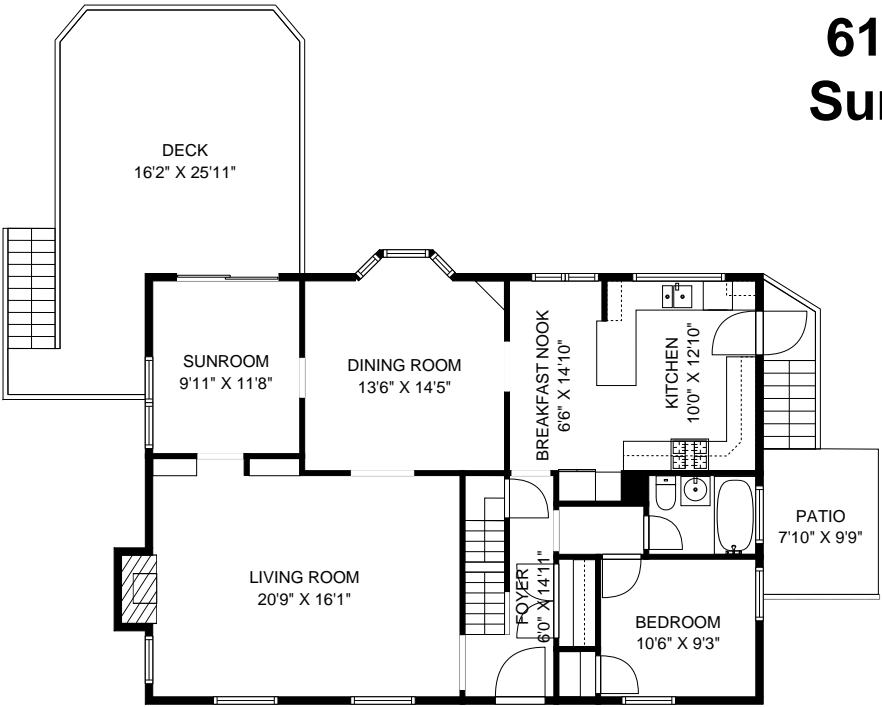


FIRST FLOOR

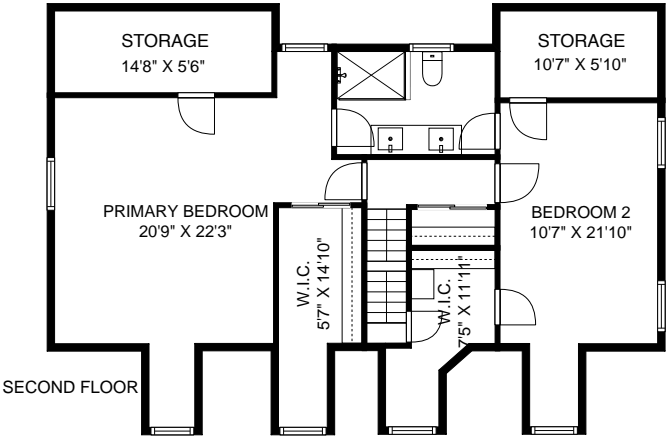

SECOND FLOOR

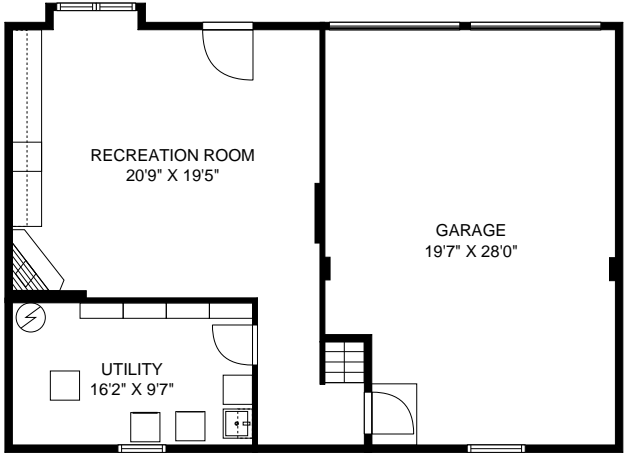


LOWER LEVEL

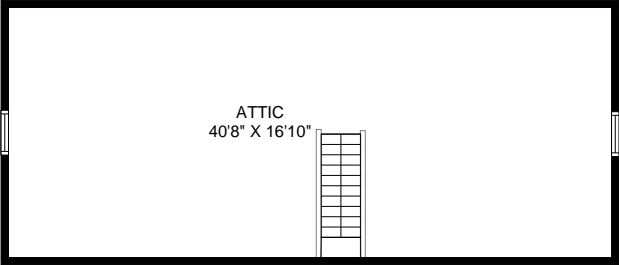

THIRD FLOOR


NOT TO SCALE - This floor plan is provided for illustration purposes only.
Room positions and dimensions are approximate and should be independently measured for accuracy

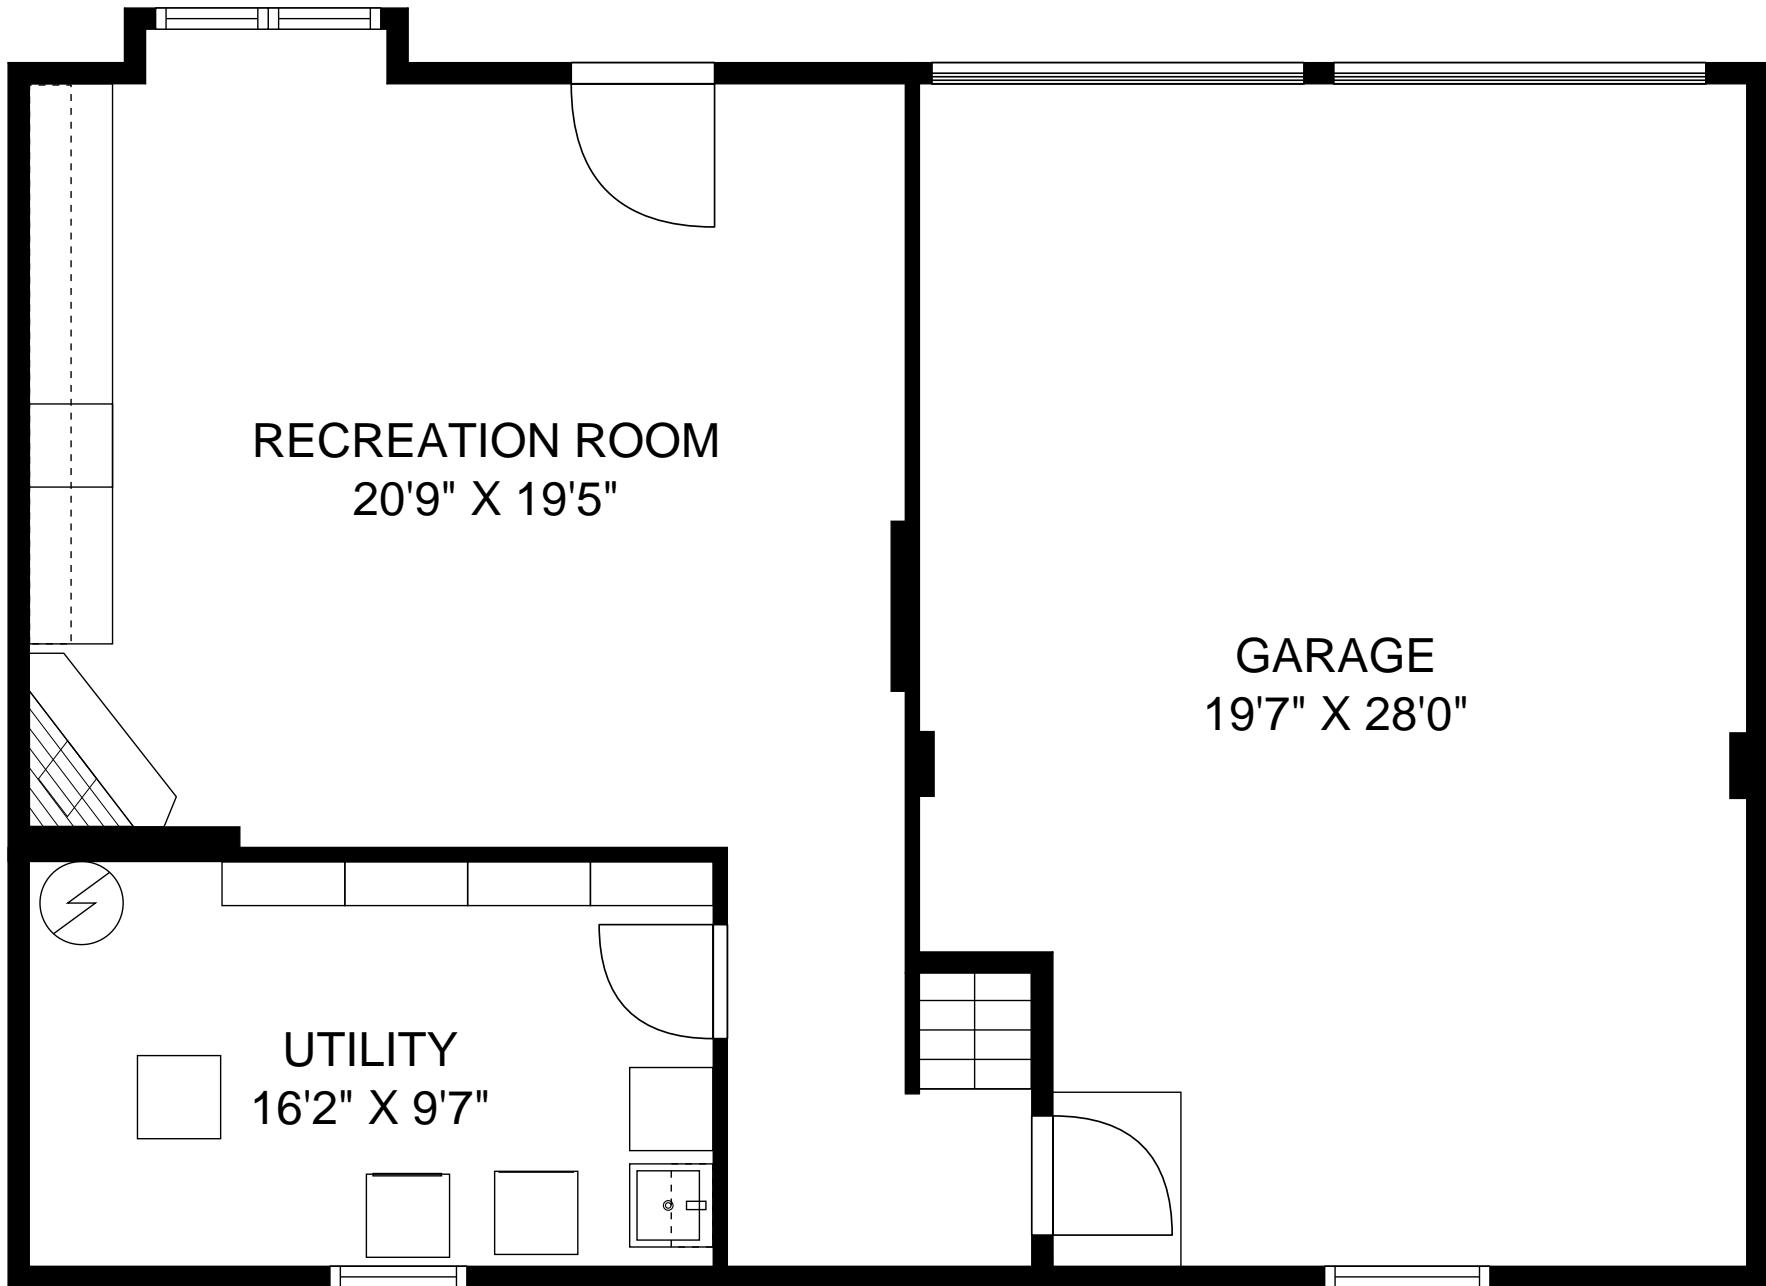

NOT TO SCALE - This floor plan is provided for illustration purposes only.
Room positions and dimensions are approximate and should be independently measured for accuracy



NOT TO SCALE - This floor plan is provided for illustration purposes only.
Room positions and dimensions are approximate and should be independently measured for accuracy

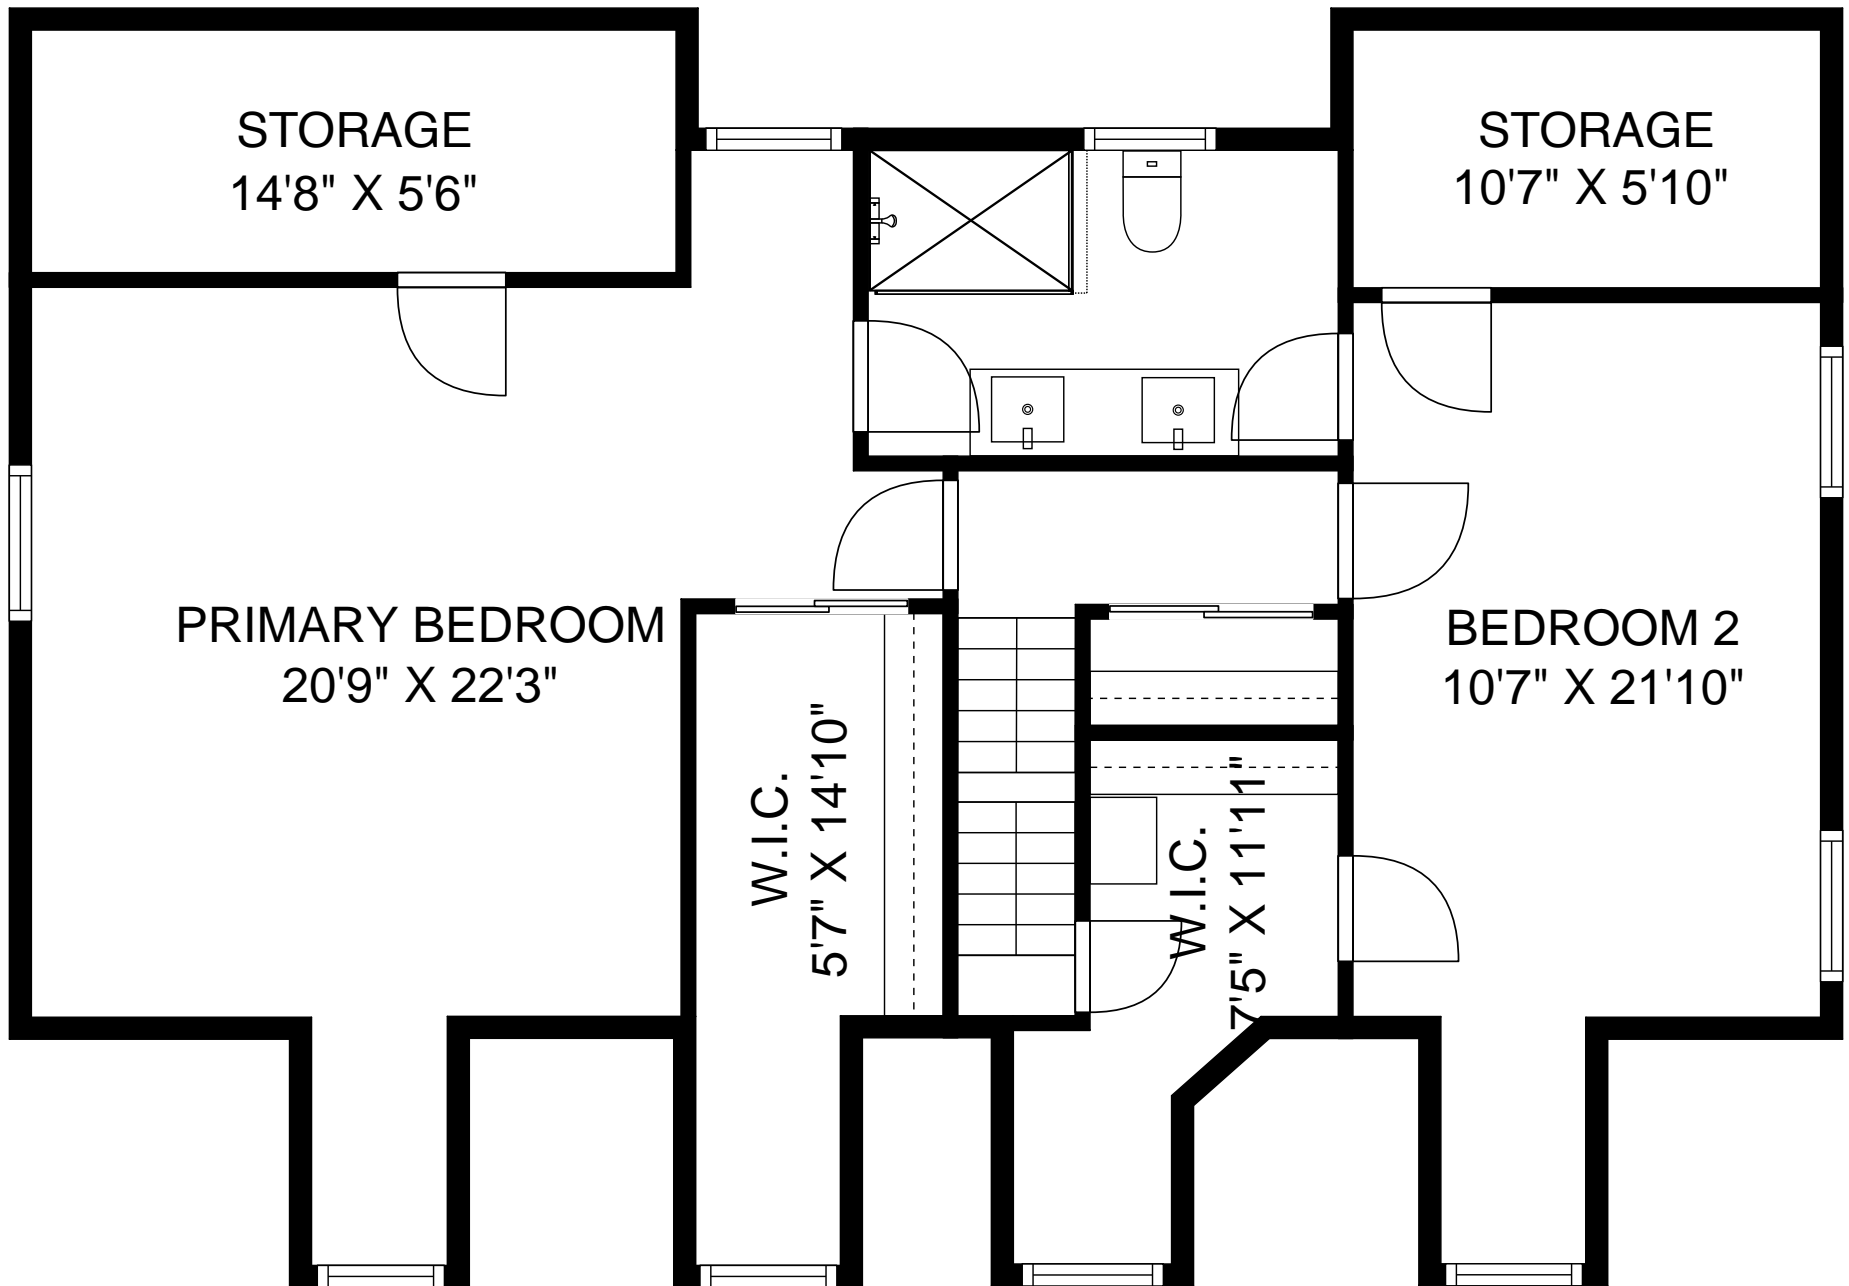

NOT TO SCALE - This floor plan is provided for illustration purposes only.
Room positions and dimensions are approximate and should be independently measured for accuracy

ATTIC
40'8" X 16'10"

