

All-County Surveying, PC

LAND SURVEYORS

DEPT. COMMUNITY SERVICES


SUMMIT, NJ 07901

P.O. Box 362 Wayne, New Jersey 07474 • Phone: (973) 696-9787 • Fax: (973) 696-9197

OCT 27 2004

| | | | | |
|---------------|----------------|--------------|------------------|-------------------|
| Date 10-16-01 | Scale 1" = 20' | Party G.W.L. | Prepared By J.H. | Checked By G.W.L. |
|---------------|----------------|--------------|------------------|-------------------|

WAIVER OF SETTING CORNER MARKERS OBTAINED FROM ULTIMATE USER

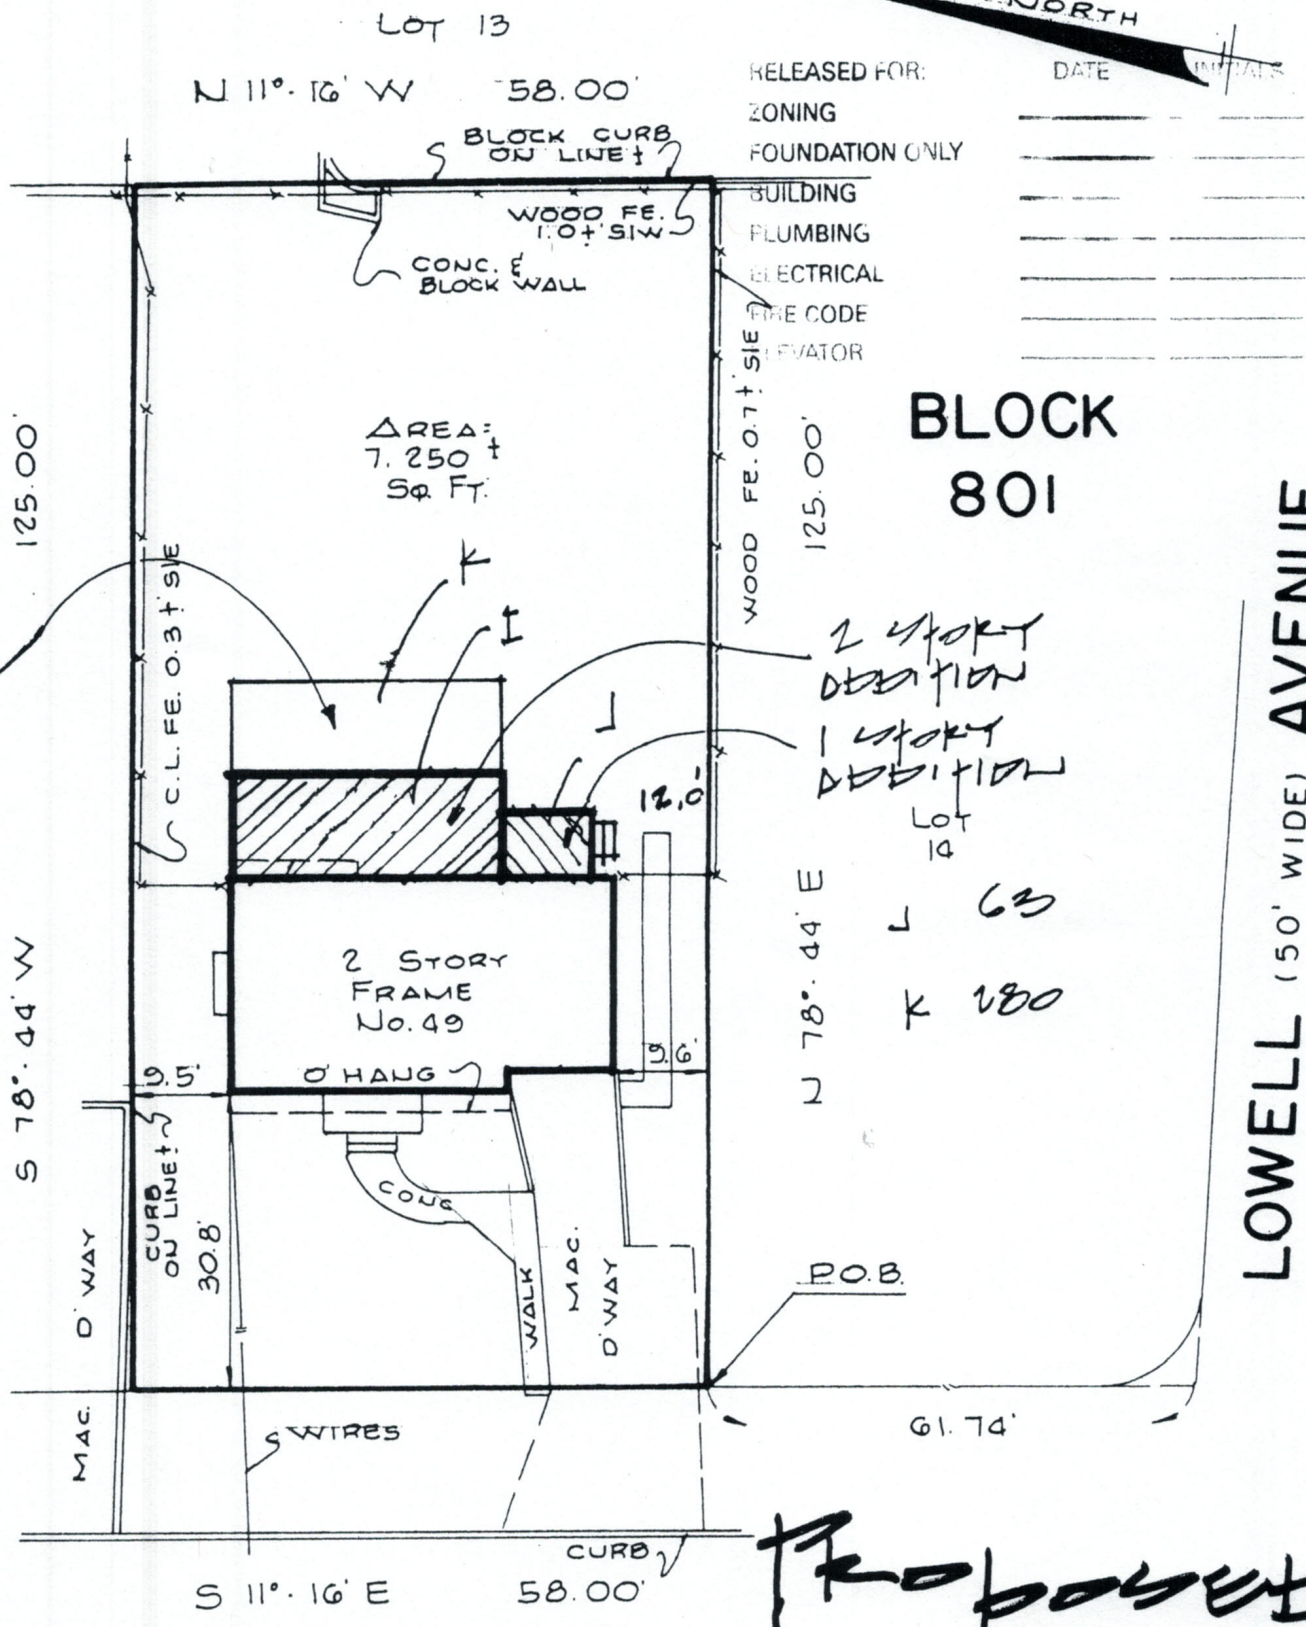

| | |
|-----------------------|----------------|
| RELEASED FOR: _____ | DATE _____ |
| ZONING _____ | INITIALS _____ |
| FOUNDATION ONLY _____ | |
| BUILDING _____ | |
| PLUMBING _____ | |
| ELECTRICAL _____ | |
| FIRE CODE _____ | |
| ELEVATOR _____ | |

BLOCK 801

LOWELL (50' WIDE) AVENUE

MADISON (60' WIDE) AVENUE

Proposed