


873707

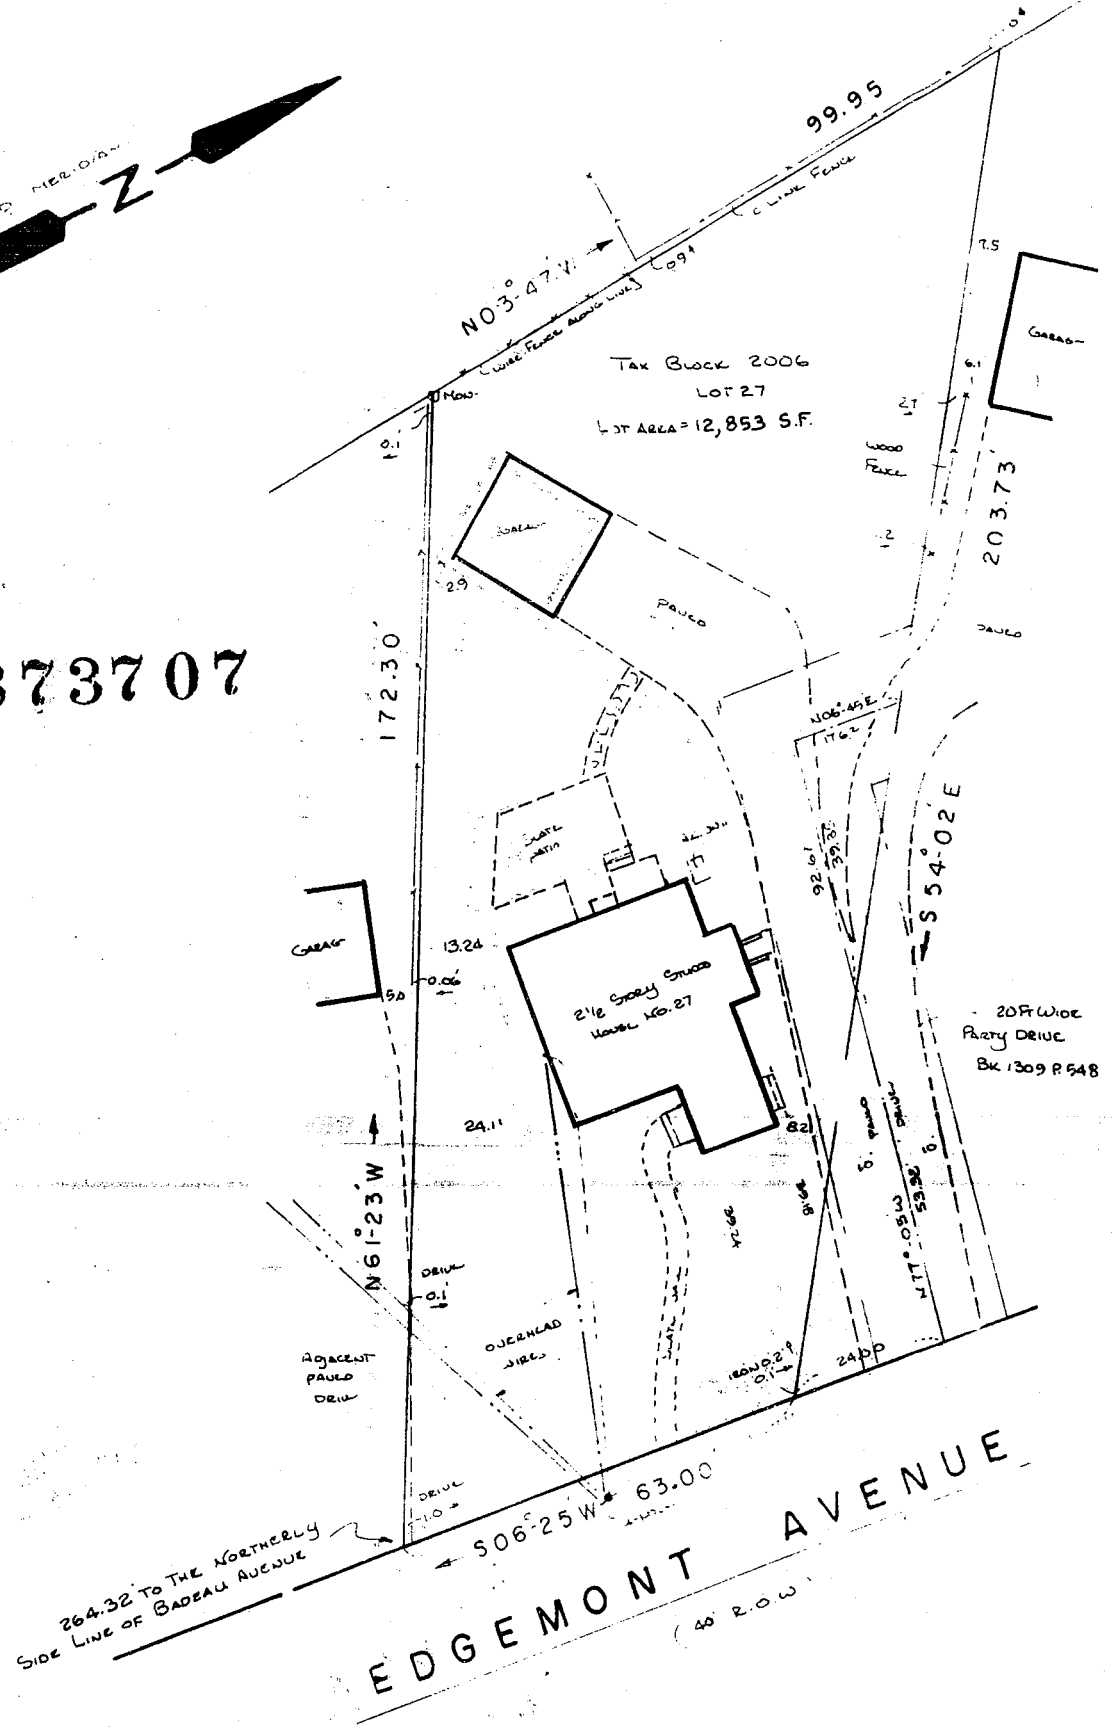

This certification is made only to above named parties for purpose and/or mortgage of herein delineated property by above named purchaser. No responsibility or liability is assumed by Surveyor for use of survey for any other purpose including, but not limited to, use of survey for survey affidavit, resale of property or to any other person not listed in certification, either directly or indirectly.

SUBJECT TO MUNICIPAL RESTRICTIONS, EASEMENTS OF RECORD AND OTHER FACTS A TITLE SEARCH MAY DISCLOSE.  
PROPERTY CORNERS NOT SET AS PER CONTRACTUAL AGREEMENT

**MAP OF PROPERTY**

SITUATED IN  
CITY OF SUMMIT  
UNION COUNTY, NEW JERSEY

**BENJAMIN AND WIZOREK, INC.**  
PROFESSIONAL ENGINEERS & LAND SURVEYORS  
230 MAIN STREET  
MADISON, NJ 07940  
Tel: 201-377-5086 Fax: 201-377-5533

Scale 1 Inch = 25 feet  
Drawing No. 000460

This survey is certified to Lillian Canning and Donald Canning, her husband