


MAP OF PROPER...

situated in the

BOROUGH OF NEW PROVIDENCE, UNION Co., N.J.

This Location Survey is Certified to Edward J. Demby and Judith A. Demby, husband and wife, Sterling National Mortgage Company, and/or its successors and assigns, Title Lines - Agents of American Title Insurance Company, and Stephen Satkin, Esq.

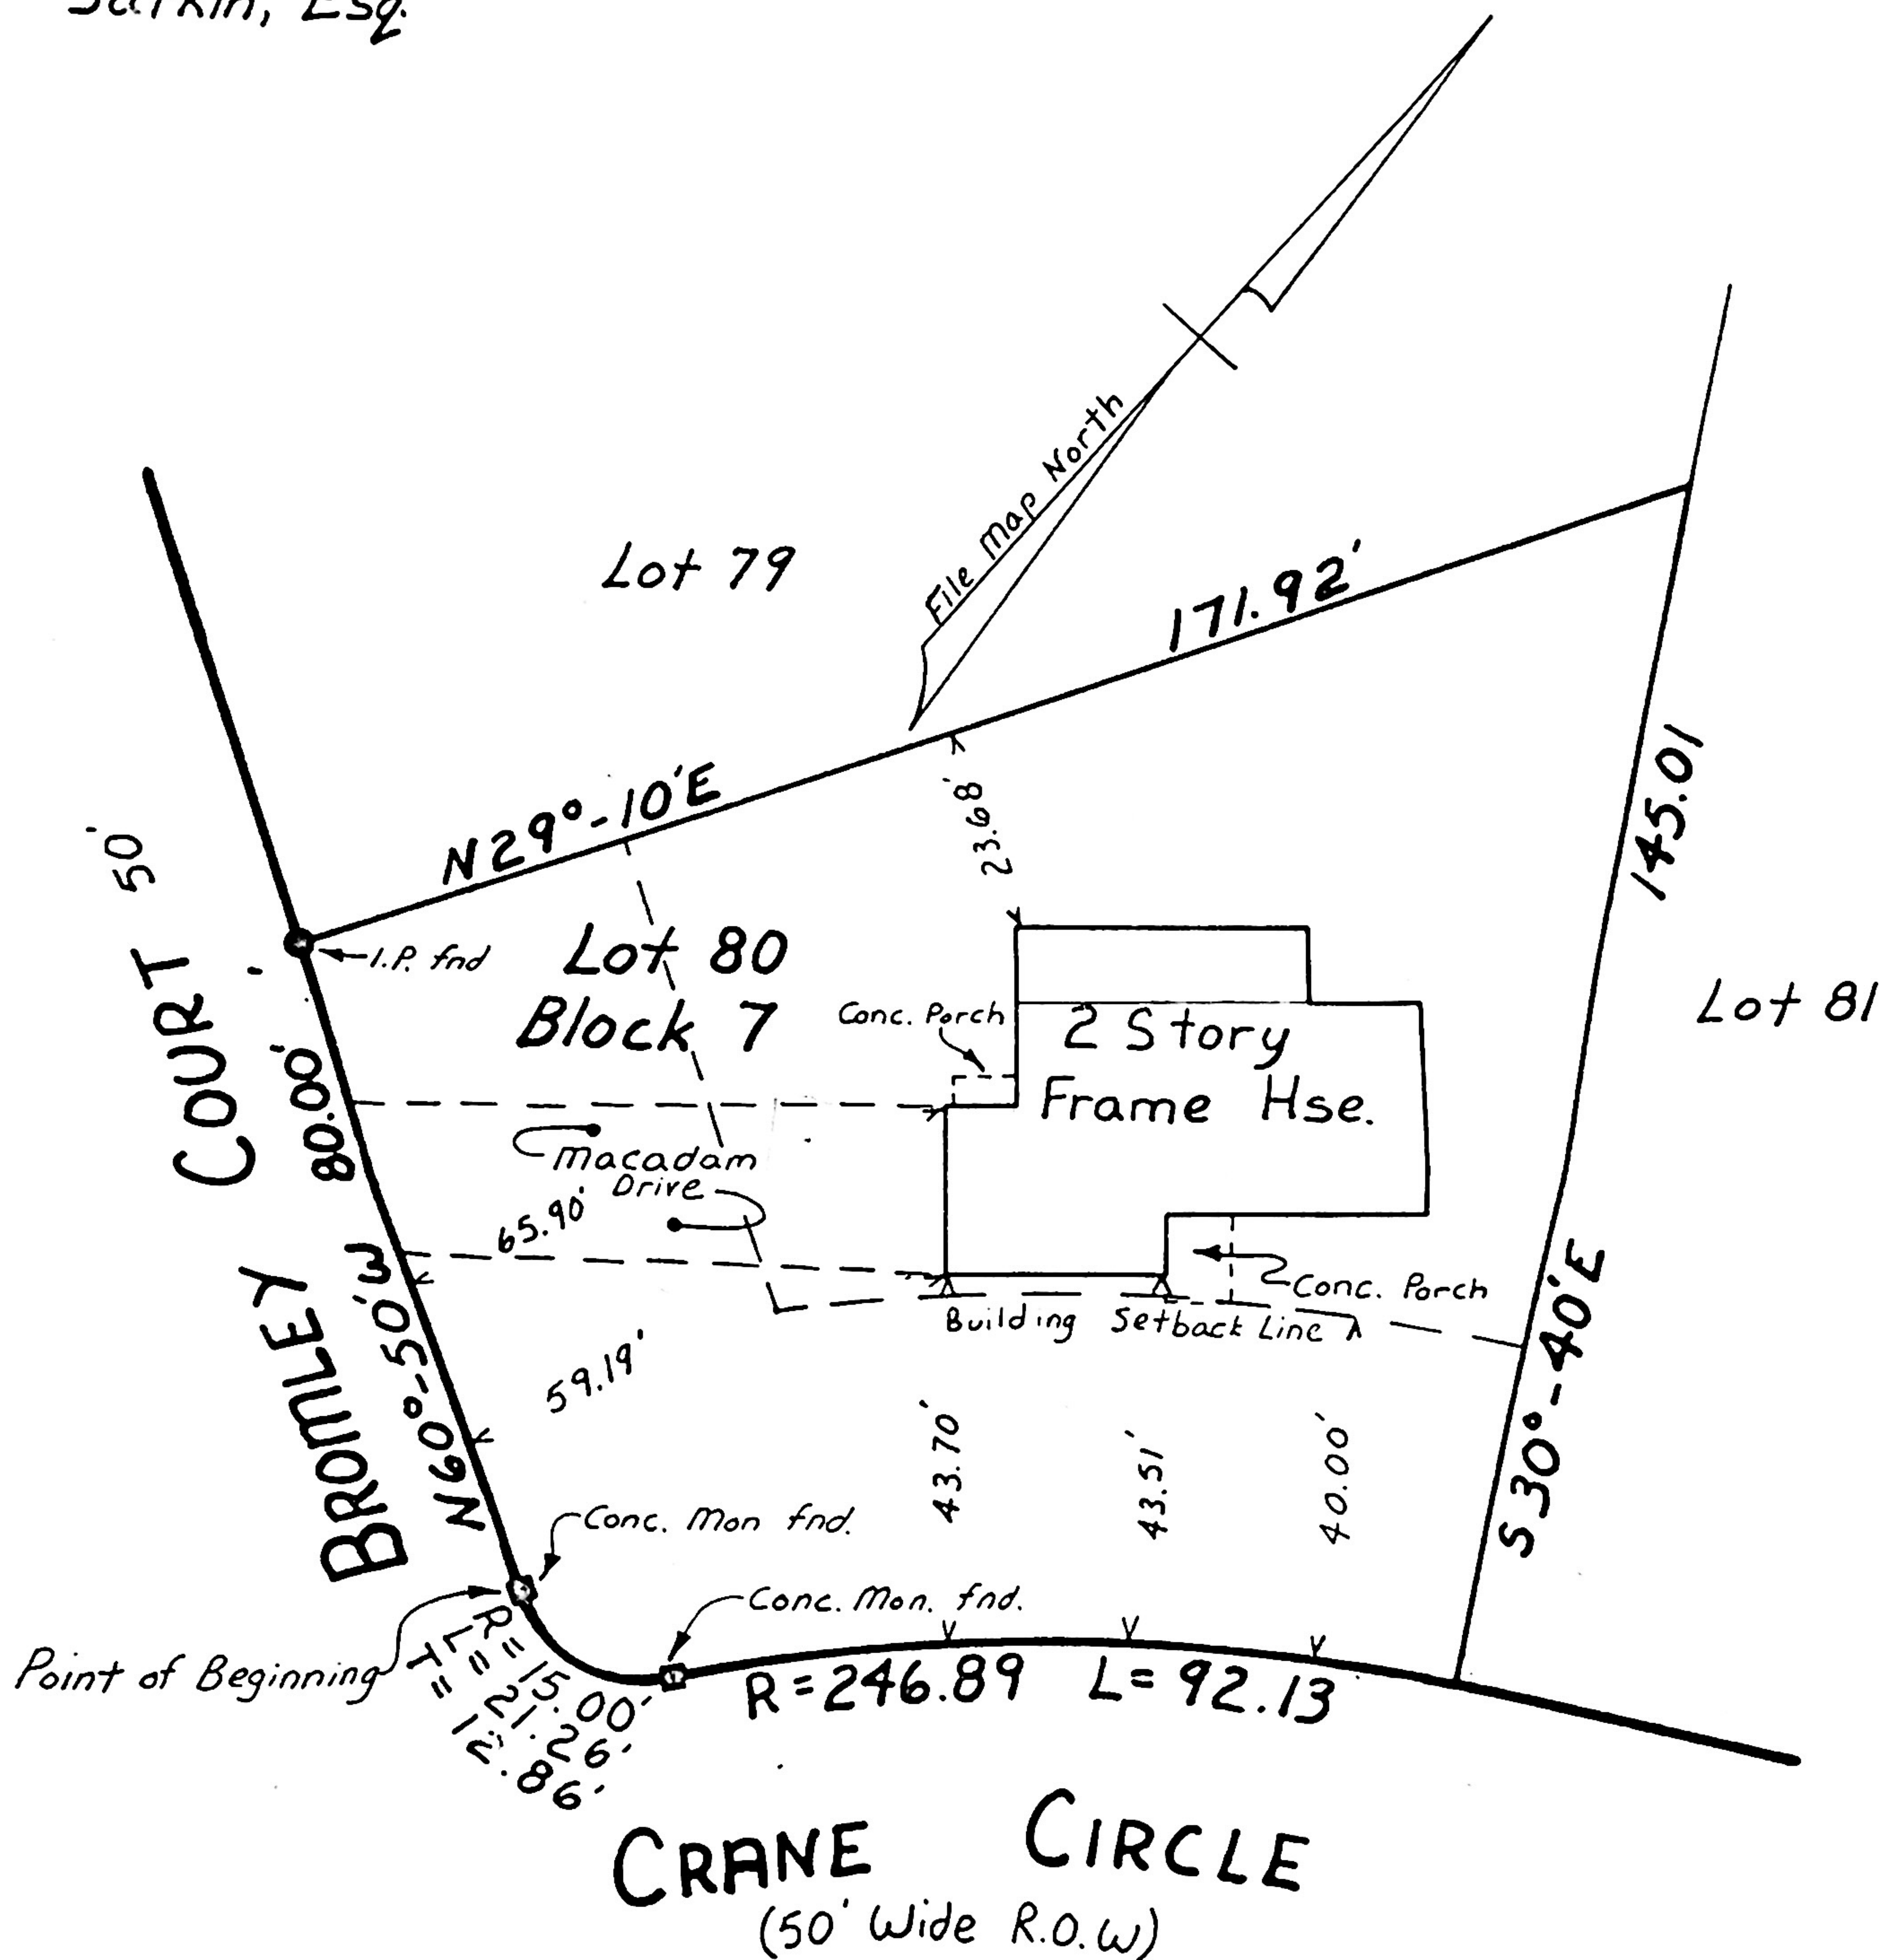

Lot Numbers Refer to Map
entitled "Bromley Park"
Dated November 26, 1958,
Filed August 17, 1959, as
Map Number 512 D.

Also Known as Tax Lot 4
Block 205

TL 85-07-747

Dwn: K.G.

JAMES P. DEADY

Land Surveyor

Far Hills Center, Far Hills
New Jersey

Date: August 3, 1985 Scale: 1"=30'

James P. Dedy
JAMES P. DEADY N.J.L.S. No. 22413