




*A final survey is **not available**. Buyer should conduct their own due diligence.

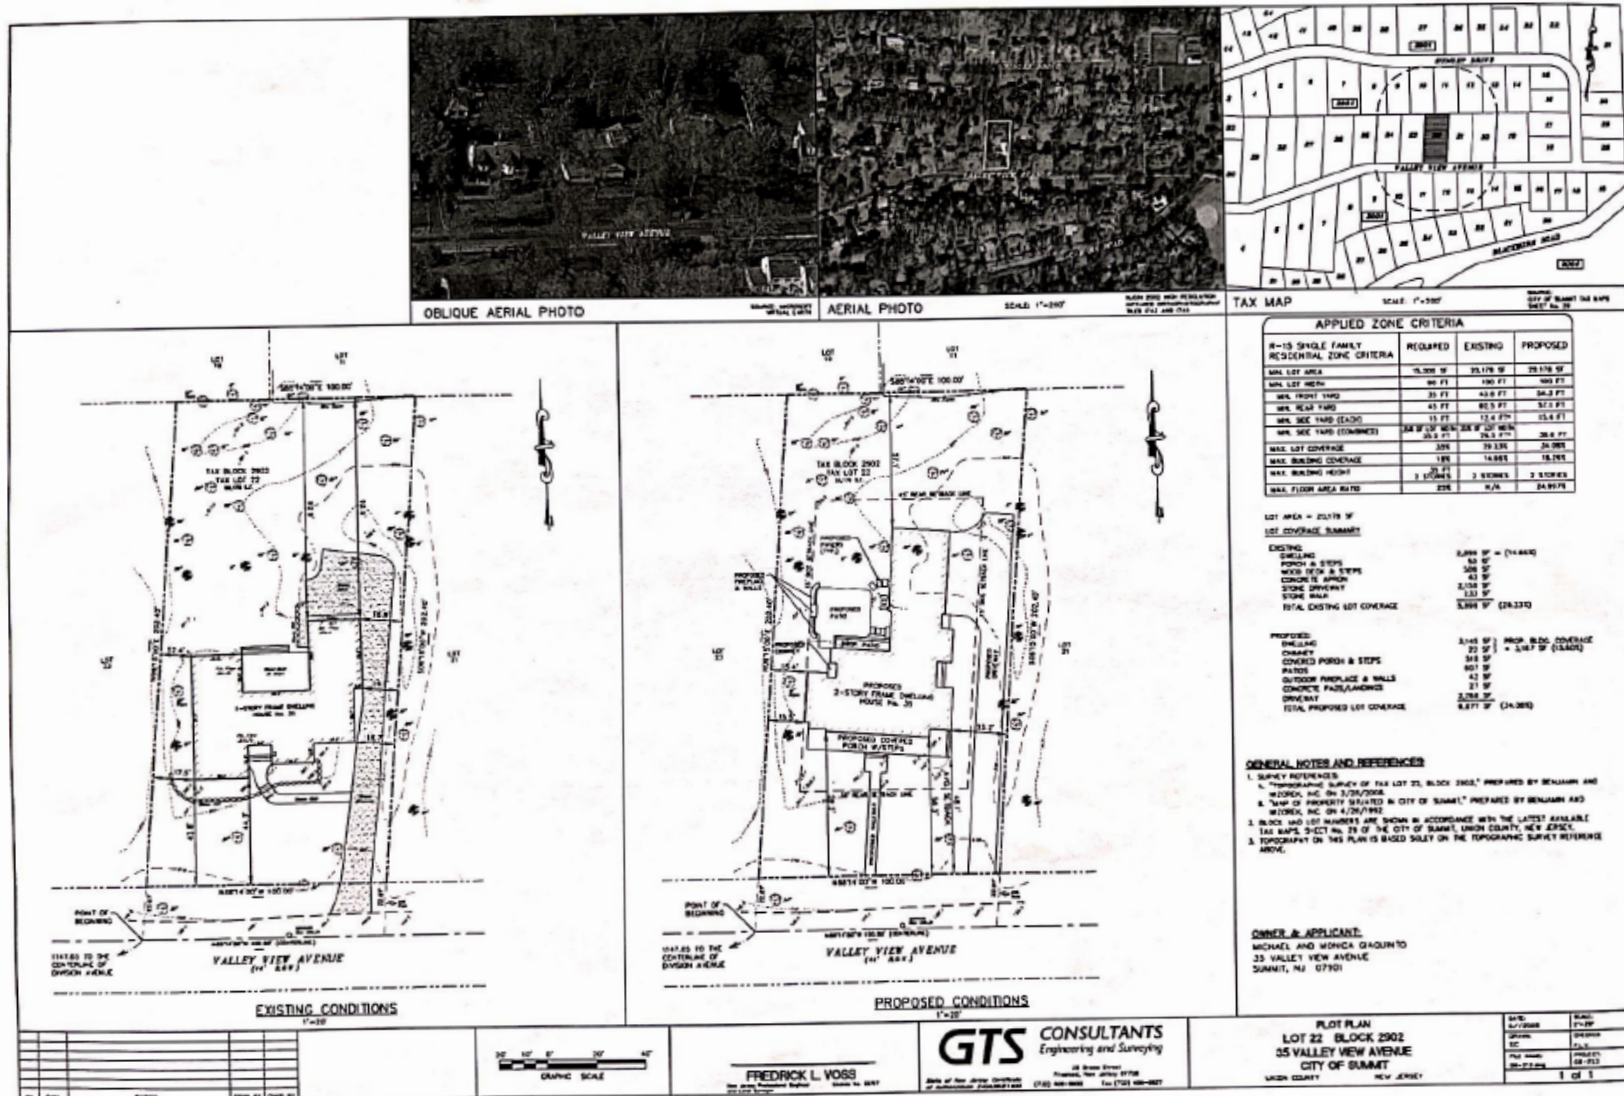

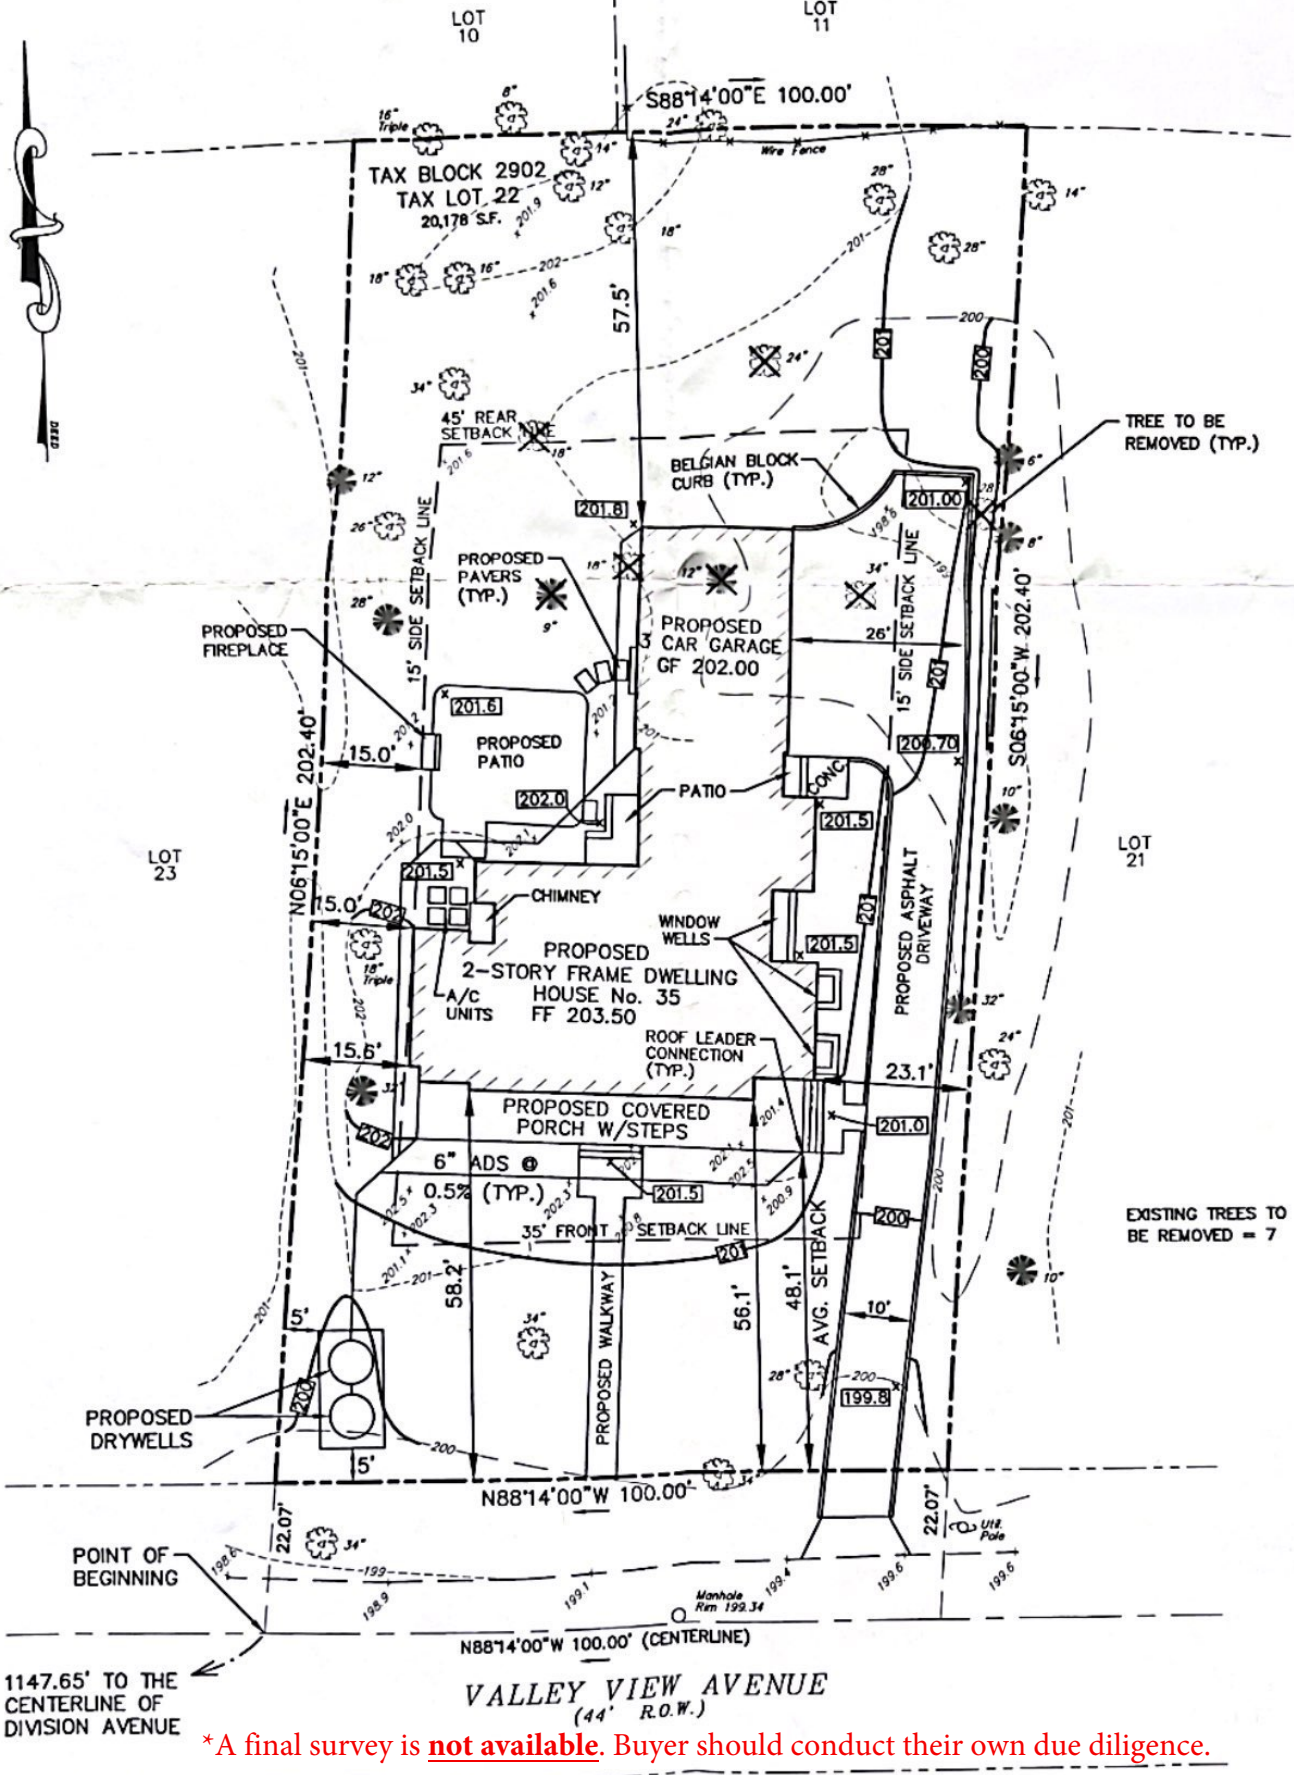

*A final survey is **not available**. Buyer should conduct their own due diligence.

PROPOSED CONDITIONS
1" = 20'

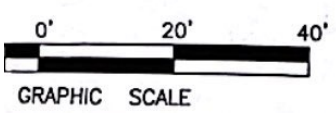

Fredrick L. Voss
FREDRICK L. VOSS
New Jersey Professional Engineer License No. 25797

GTS CONS
Engineer
30 E
Freehold, NJ
State of New Jersey Certificate
of Authorization 24GA28021900 (732) 409-0900

35 VALLEY VIEW AVENUE
SUMMIT, NEW JERSEY

*A final survey is not available. Buyer should conduct their own due diligence.

