

TAX MAP LOT 12 BLOCK 3305


BEING KNOWN AS LOT 3 AS SHOWN ON MAP ENTITLED
MAP OF BUILDING LOTS, THE PROPERTY OF THE ESTATE
OF I. BEARING DEC. 4, 1874, & E.T. CASKEY, JR. ABRAHAM AND
OTHERS, MORRISTOWN, N.J. FILED IN THE M.C.C.O.
ON JULY 2, 1875 AS MAP No. 70-A.

BEING KNOWN AS LOT 5 AS SHOWN ON MAP ENTITLED
MAP OF PROPERTY BELONGING TO W.C. & E.T. CASKEY
JOHN ABRAHAM AND THE ESTATE OF I. BEARING DEC. 4, 1874
AT MORRISTOWN, N.J. FILED IN THE M.C.C.O. ON DEC. 15, 1877 AS
MAP No. 80-A.

PREMISES IN
TOWNSHIP OF

MORRIS

MORRIS COUNTY, NEW JERSEY
LOT AREA=10,485 SQ FT (0.240 ACRES)

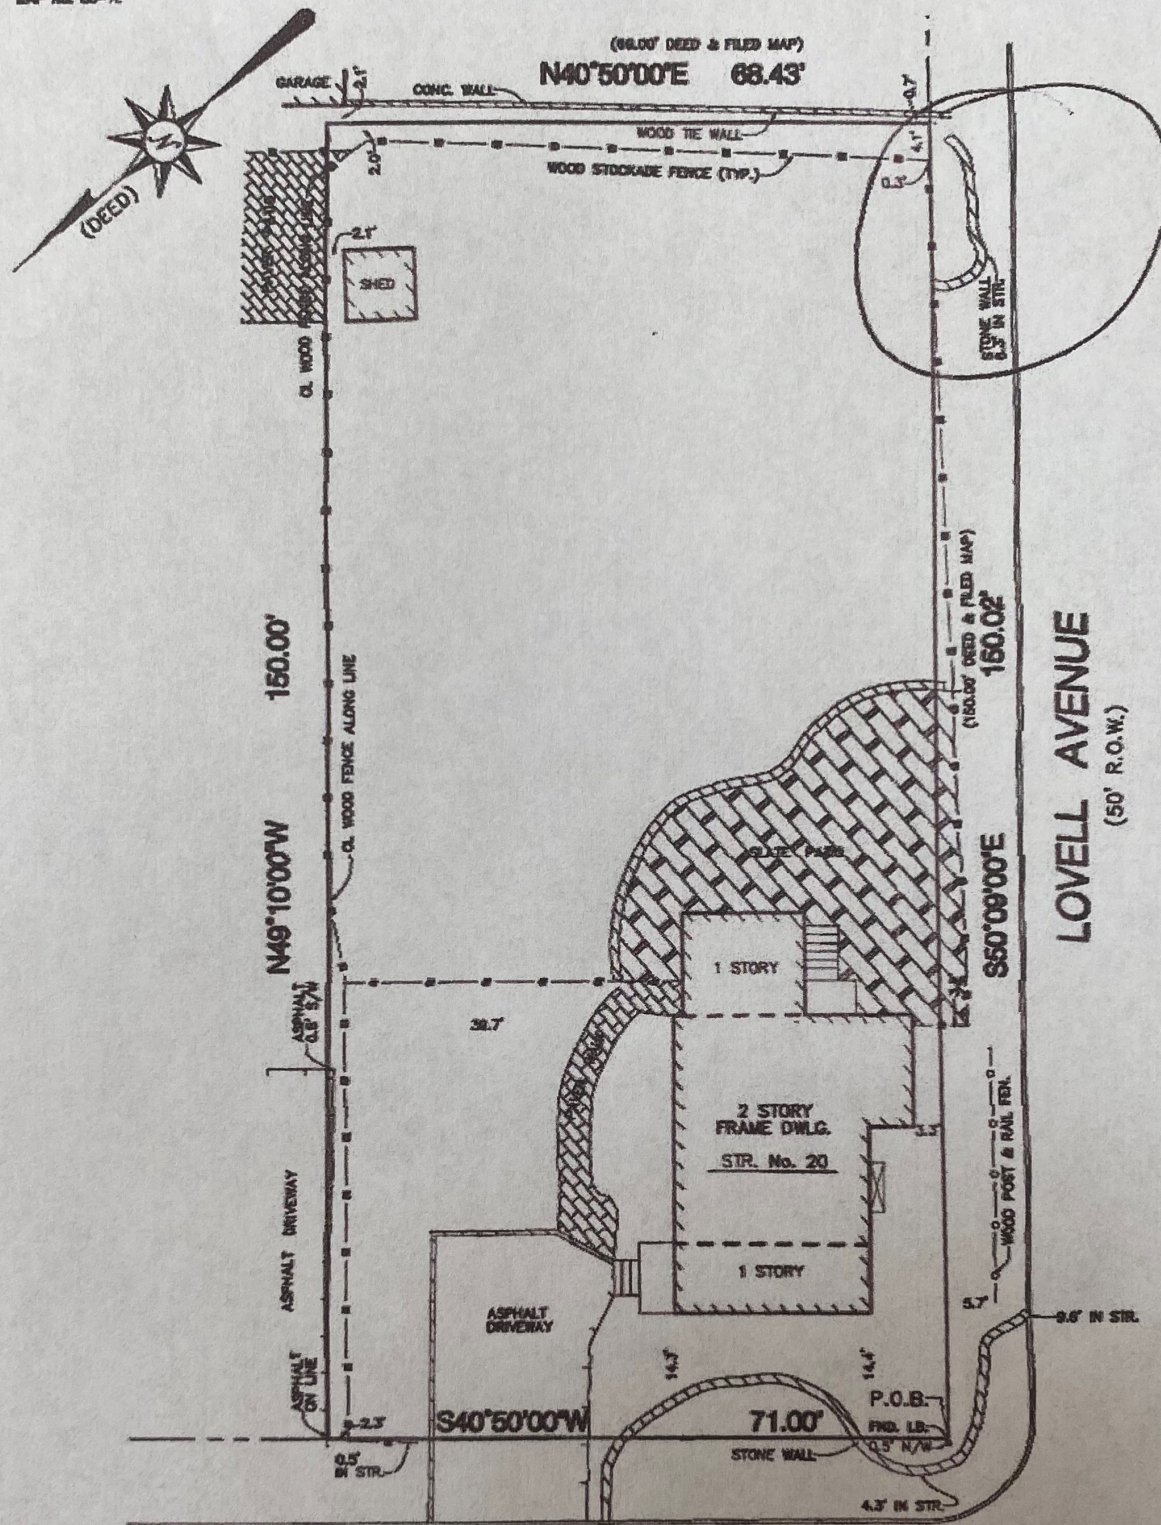

THIS SURVEY CERTIFIED TO:

RICHARD BAKER BARTLEY & JAMIE-LEE BARTLEY, H/W
COUCH BRAUNSDORF INSURANCE-TITLE DEPT. (11-36198)
FIRST AMERICAN TITLE INSURANCE COMPANY
LISA A. BREEN, ESO.
INVESTORS HOME MORTGAGE
ITS SUCCESSORS AND/OR ASSIGNS AS THEIR INTERESTS MAY APPEAR

CENTER AVENUE

(50' R.O.W.)

THIS CERTIFICATION IS MADE ONLY TO THE NAMED PARTIES FOR
PURCHASE AND/OR MORTGAGE OF HEREIN DESIGNATED PROPERTY BY
THE NAMED PURCHASER. NO RESPONSIBILITY OR LIABILITY IS
ASSUMED BY THE SURVEYOR FOR USE OF THE SURVEY FOR ANY OTHER
PURPOSE INCLUDING, BUT NOT LIMITED TO, A SURVEY APPROPRIATE AND/OR REUSE
OF THE PROPERTY, OR TO ANY OTHER PERSON NOT LISTED IN THE CERTIFICATION,
EITHER DIRECTLY OR INDIRECTLY. THIS SURVEY IS INVALID WITHOUT THE
SIGNED SEAL OF THE SURVEYOR AND SUBJECT TO ALL EASEMENTS AND/OR
RIGHTS-OF-WAYS OF RECORD.



RICHILAN, LUPO & ASSOCIATES, INC.
PROFESSIONAL LAND SURVEYORS
CERTIFICATE OF AUTHORIZATION #24628005300

Steven R. Lupo LIC. No. 39292

SCALE: 15 FT=1 INCH
DATE: OCT. 27, 2011
55 HECKEL STREET
BELLEVILLE, NJ 07109
PHONE: 973-450-1819
FAX: 973-450-8087