


Home Title Guaranty Company.

On April 9, 1964, the Madison Land Association, held by them under contract with Edward Holland, situated south of Drew Seminary, Property in Madison, Morris County, New Jersey, by Thomas Hughes, October 7, 1859 and recorded as Map No. 831 in the Morris County Clerk's Office with a deed by Edward Holland and Mary Holland, his wife, to Augustus C. Canfield, dated December 2, 1863 in deed book S-7 page 193.

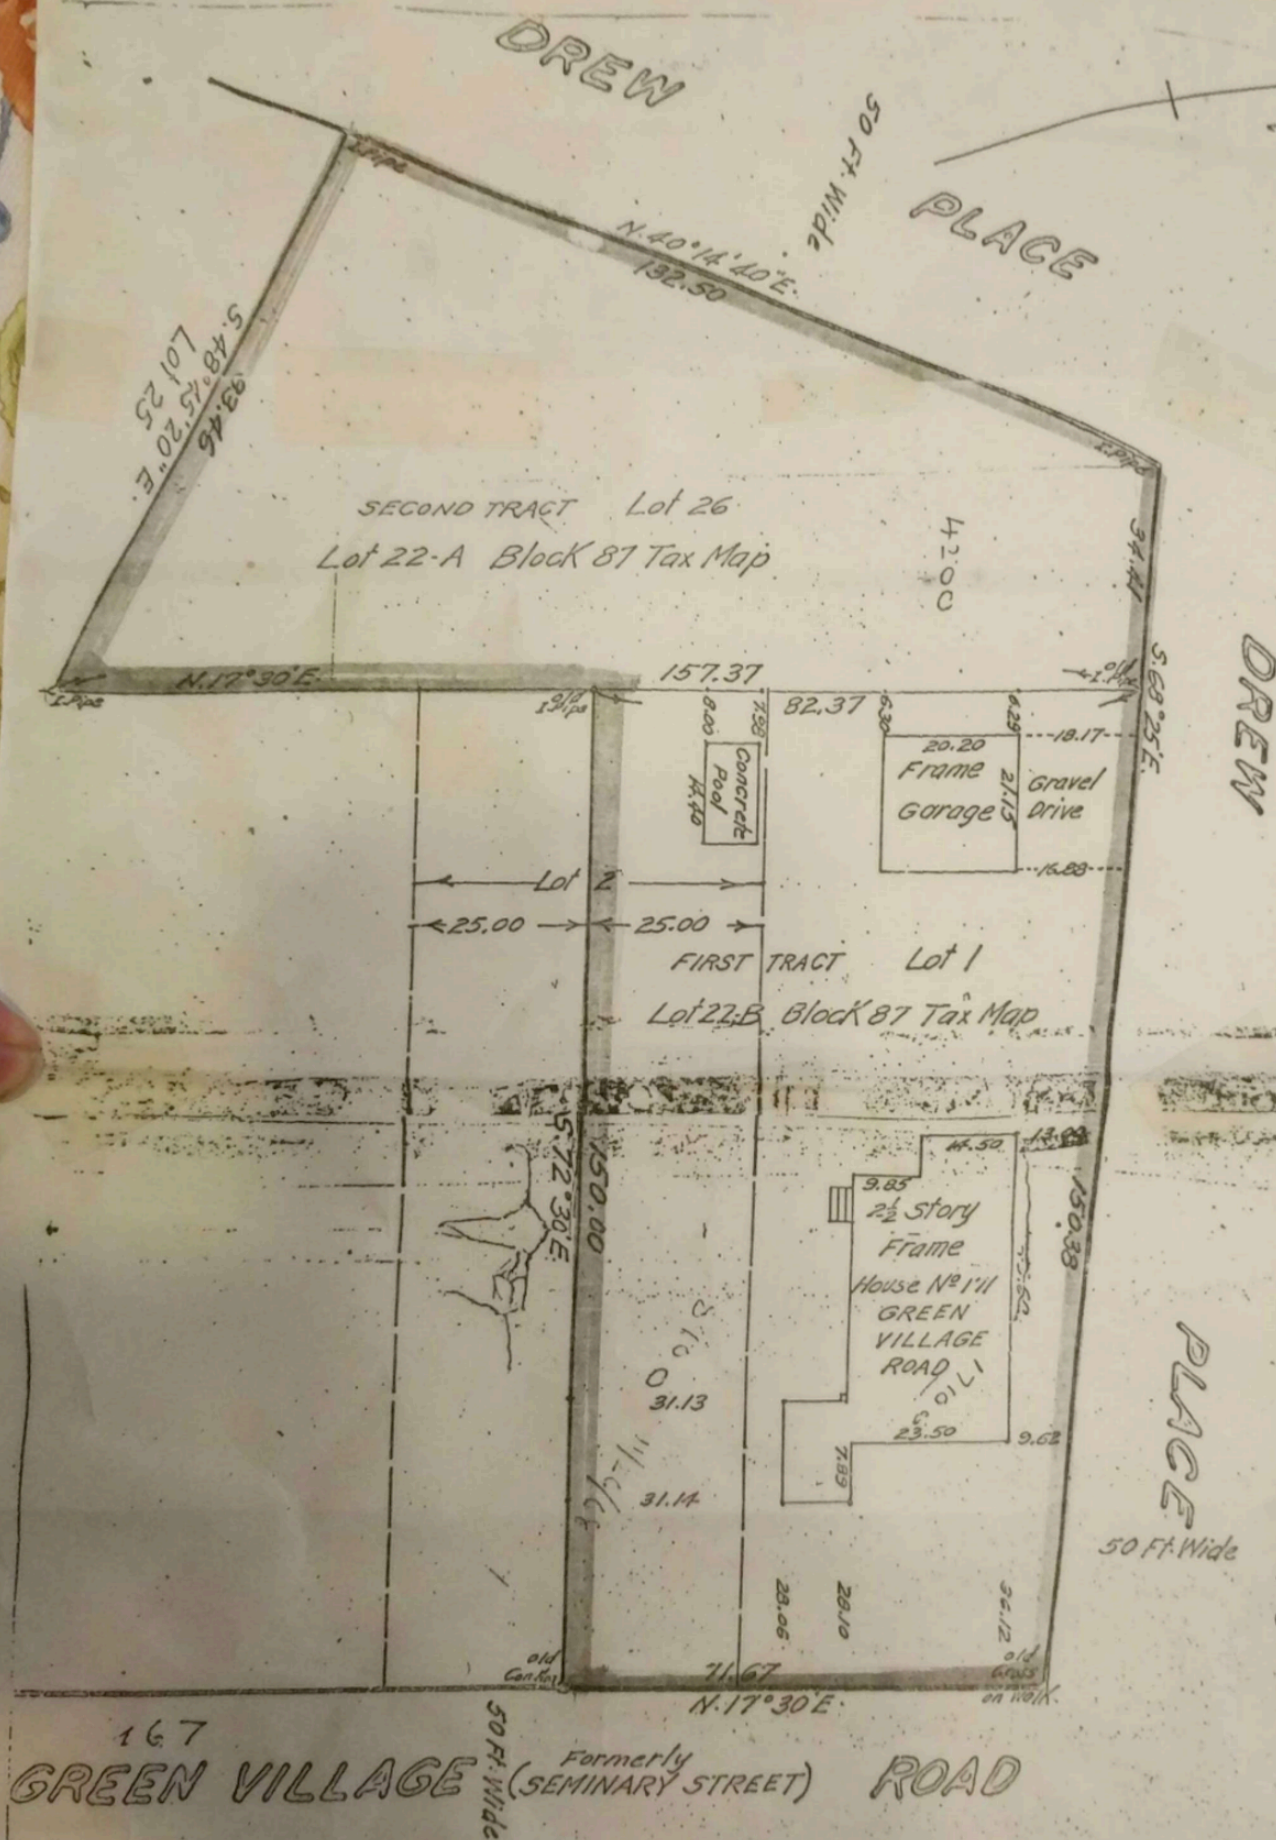

167
GREEN VILLAGE (Formerly SEMINARY STREET) **ROAD**

Property in Borough of Madison, Morris County, N.J.
Surveyed July 20 & 27, 1964

Scale: - 1" = 20'

Hubert O. Winston
WINSTON & KELLER

Civil Engineers & Land Surveyors

Mendham Road, Morristown, N.J.

DOUGLAS L. HALL
217 GREEN VILLAGE RD.
MADISON, NJ 07940