


**SURVEY NOTES:**

THIS SURVEY IS SUBJECT TO EXEMPTIONS OF RECORD AND ANY OTHER PERMITTING FACTS WHICH A TITLE SEARCH MIGHT DISCLOSE.  
 IF DIGITAL INFORMATION IS ALSO SUPPLIED, IT IS DONE SO FOR INFORMATIONAL PURPOSES ONLY. THE ORIGINAL SIGNED AND SEALED DOCUMENT IS THE DOCUMENT OF RECORD.  
 THIS SURVEY WAS PREPARED IN ACCORDANCE WITH REQUIREMENTS AS OUTLINED IN N.J.A.C. 13:40-5.1  
 IF THIS SURVEY DOES NOT CONTAIN THE RAISED SEAL OF THE SURVEYOR, IT IS AN UNAUTHORIZED REPRODUCTION OF THE SURVEY.  
 HORIZONTAL DATUM IS BASED UPON FILED MAP NO. 2880.  
 UTILITY LOCATIONS SHOWN HEREON ARE FROM ABOVE GROUND OBSERVATIONS AND NOT GUARANTEED TO BE ACCURATE OR ALL-INCLUSIVE. THE USER OF THIS SURVEY IS RESPONSIBLE FOR MAKING HIS OWN DETERMINATIONS AS TO THE NECESSARY LOCATIONS OF UNDERGROUND AND OTHER UTILITIES AS MAY BE NECESSARY.  
 FINAL MAP DEER RIDGE AT HARRING, HARDING TOWNSHIP - MORRIS COUNTY, NEW JERSEY, FILED JULY 24, 1986 IN THE MORRIS COUNTY CLERK'S OFFICE, AS MAP NO. 2880.  
 REFERENCE DEED BOOK 2074 PAGE 383 & 6.


THE EXISTENCE OF WETLANDS AFFECTING THIS SITE HAS NOT BEEN ADDRESSED UNDER THIS CONTRACT.  
 LOT AND BLOCK NUMBERS SHOWN HEREON ARE BASED UPON THE CURRENT TAX MAPS OF THE TOWNSHIP OF HARDING, SHEET NO. 20.

THE NEW JERSEY BOARD OF PROFESSIONAL ENGINEERS AND LAND SURVEYORS PROHIBITS ENGINEERING OR SURVEYING DOCUMENTS PREPARED BY ONE LICENSEE FROM BEING ALTERED, AMENDED, EXPANDED, FINALIZED OR OTHERWISE USED FOR ANY OTHER PURPOSES WITHOUT THE WRITTEN CONSENT OF THE ENGINEER OR SURVEYOR WHO WAS NOT IN RESPONSIBLE CHARGE OF THE PLANS PREPARED BY OTHERS FOR AS-BUILT PURPOSES WHEN THE NATURE OF THE AS-BUILT ALLOWS THE AS-BUILT DATA TO BE ADDED TO THE ORIGINAL PLAN WHERE THERE IS THEREFORE, NO NEED TO ADJUST OR CHANGE THE UNDERLINO DESIGN DOCUMENT.

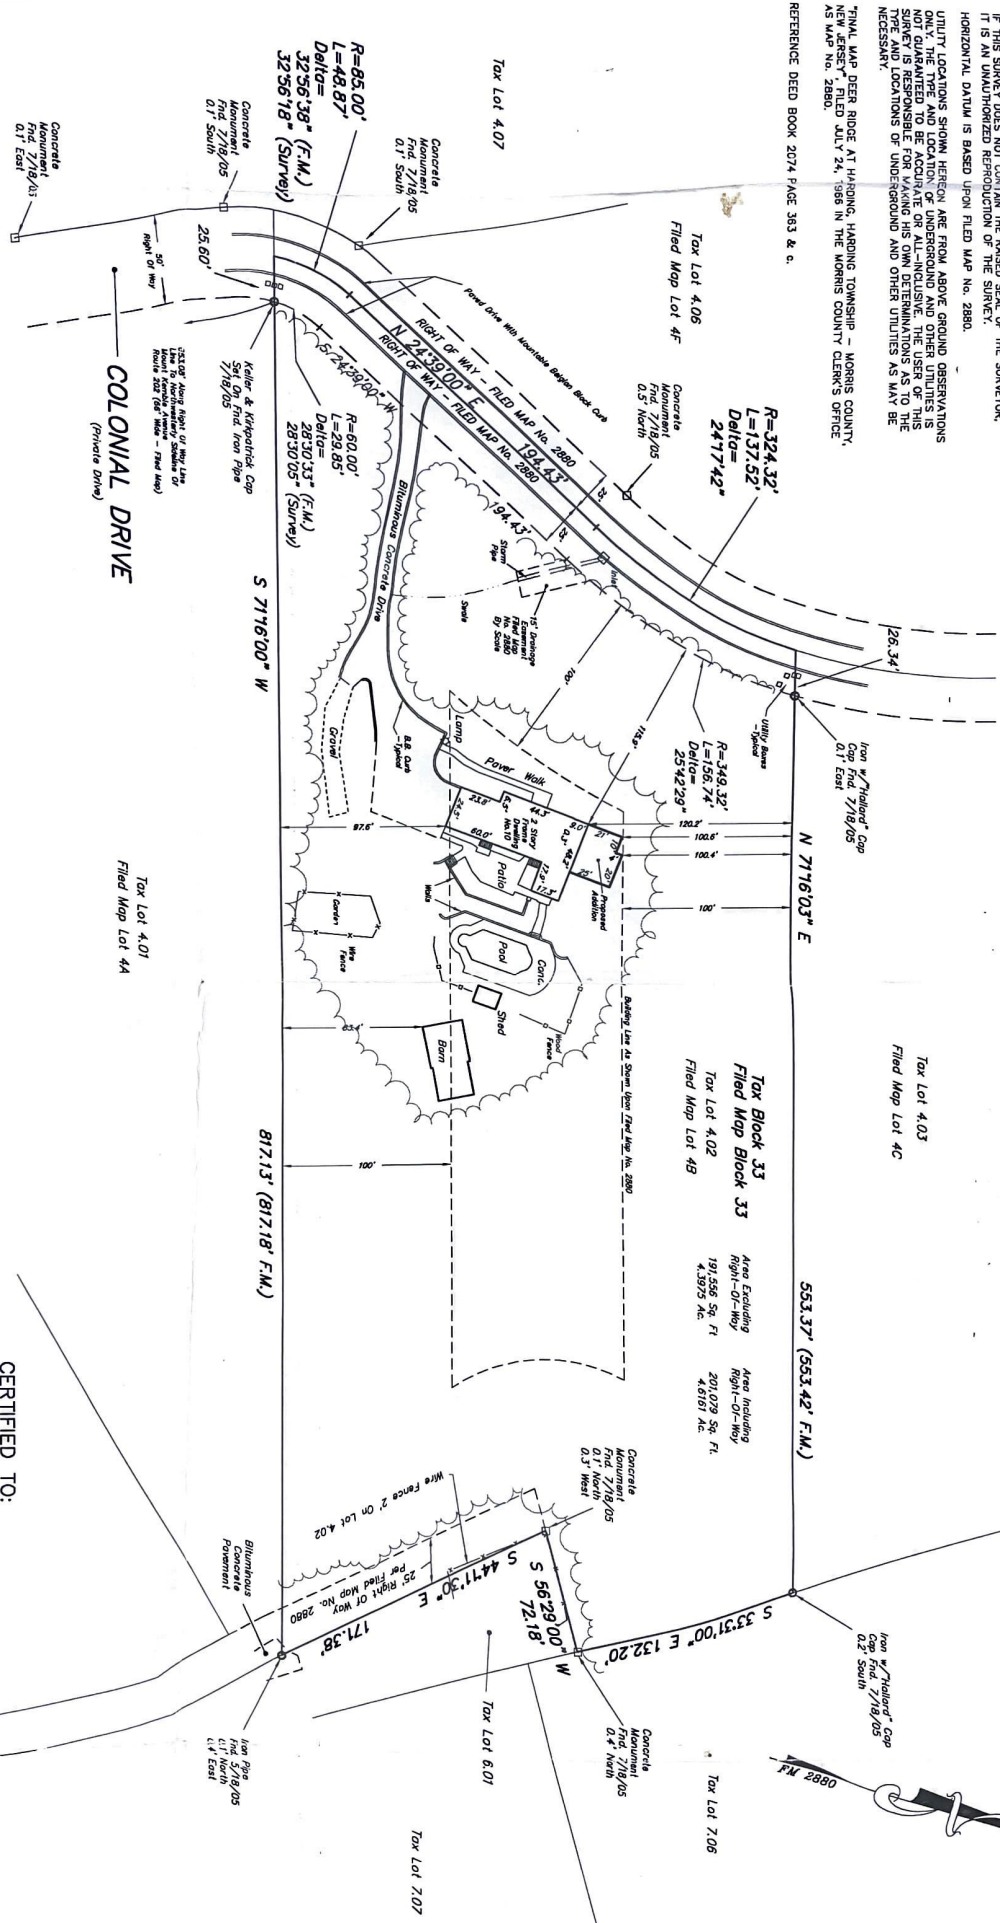

REVISIONS	DATE	SCALE	F.D. BK.
6	7/18/05	1" = 50'	480-3
5			
4			
3			
2			
1			

PROJ.: 2005001.30  
 CHKD.: [Signature]  
 PAGE: 1

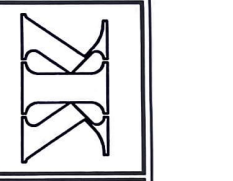

**Keller & Kirkpatrick**  
 CONSULTING ENGINEERS  
 LAND SURVEYORS  
 LANDSCAPE ARCHITECTS  
 PLANNERS

BOUNDARY SURVEY  
**BLOCK 33 LOT 4.02**  
 SHEET NO. 1 OF 1