


FILED MAP NORTH

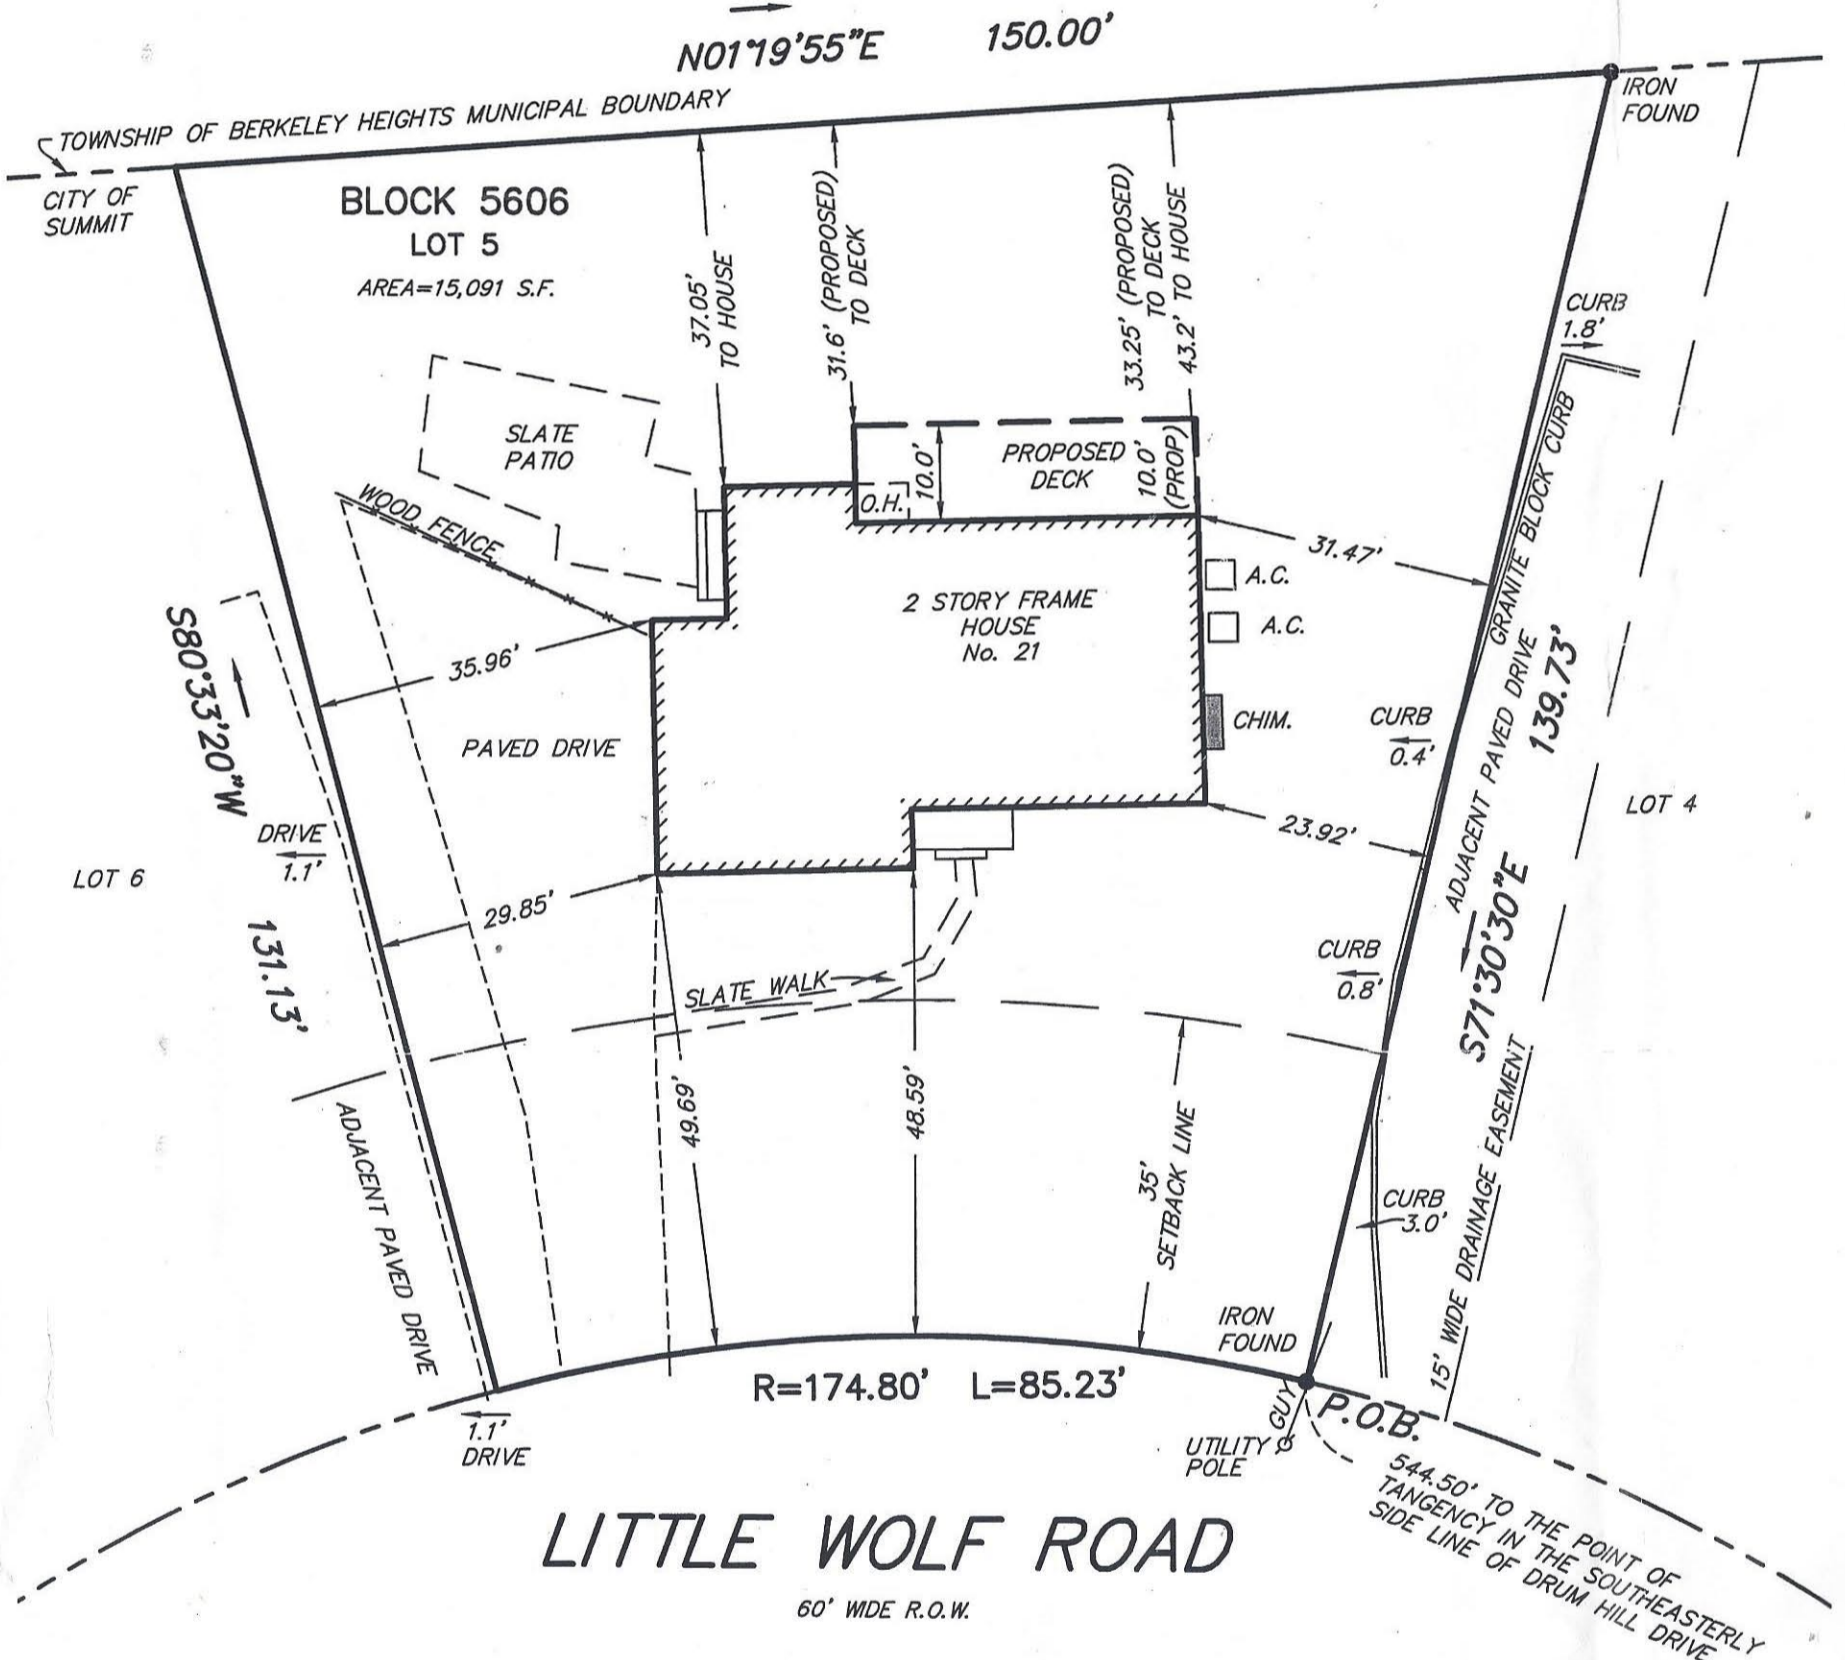

FILED MAP REFERENCE:
 BEING LOT 97 IN BLOCK 94 ON MAP OF SECTION NO. 4
 "DRUM HILL" CITY OF SUMMIT, UNION COUNTY, N.J.
 FILED IN THE REGISTER'S OFFICE OF UNION COUNTY ON
 APRIL 7, 1961 AS MAP # 547-F

A WRITTEN WAIVER AND DIRECTION TO SET CORNER
 MARKERS HAS BEEN OBTAINED FROM THE ULTIMATE USER
 PURSUANT TO P.L. 2003, c.14 (N.J.S.A. 45:8-36.3) AND
 N.J.A.C. 14:30-5.1(d).

MAP OF PROPERTY

SITUATED IN
 CITY OF SUMMIT
 UNION COUNTY, NEW JERSEY

BENJAMIN AND WIZOREK, INC.

PROFESSIONAL ENGINEERS & LAND SURVEYORS
 230 MAIN STREET
 MADISON, NJ 07940
 Tel. (973) 377-5088 Fax (973) 377-5533

Scale 1 Inch = 20 Feet
 Order No.: 170034
 Field Book: E.F.B.
 Date: 02/21/17
 File: SUMMIT
 Title No.: 307210

This survey is certified to:
 Chris Buffa

THOMAS S. BENJAMIN
 NJ PROFESSIONAL ENGINEERING & LAND SURVEYING Lic. No. 21207