


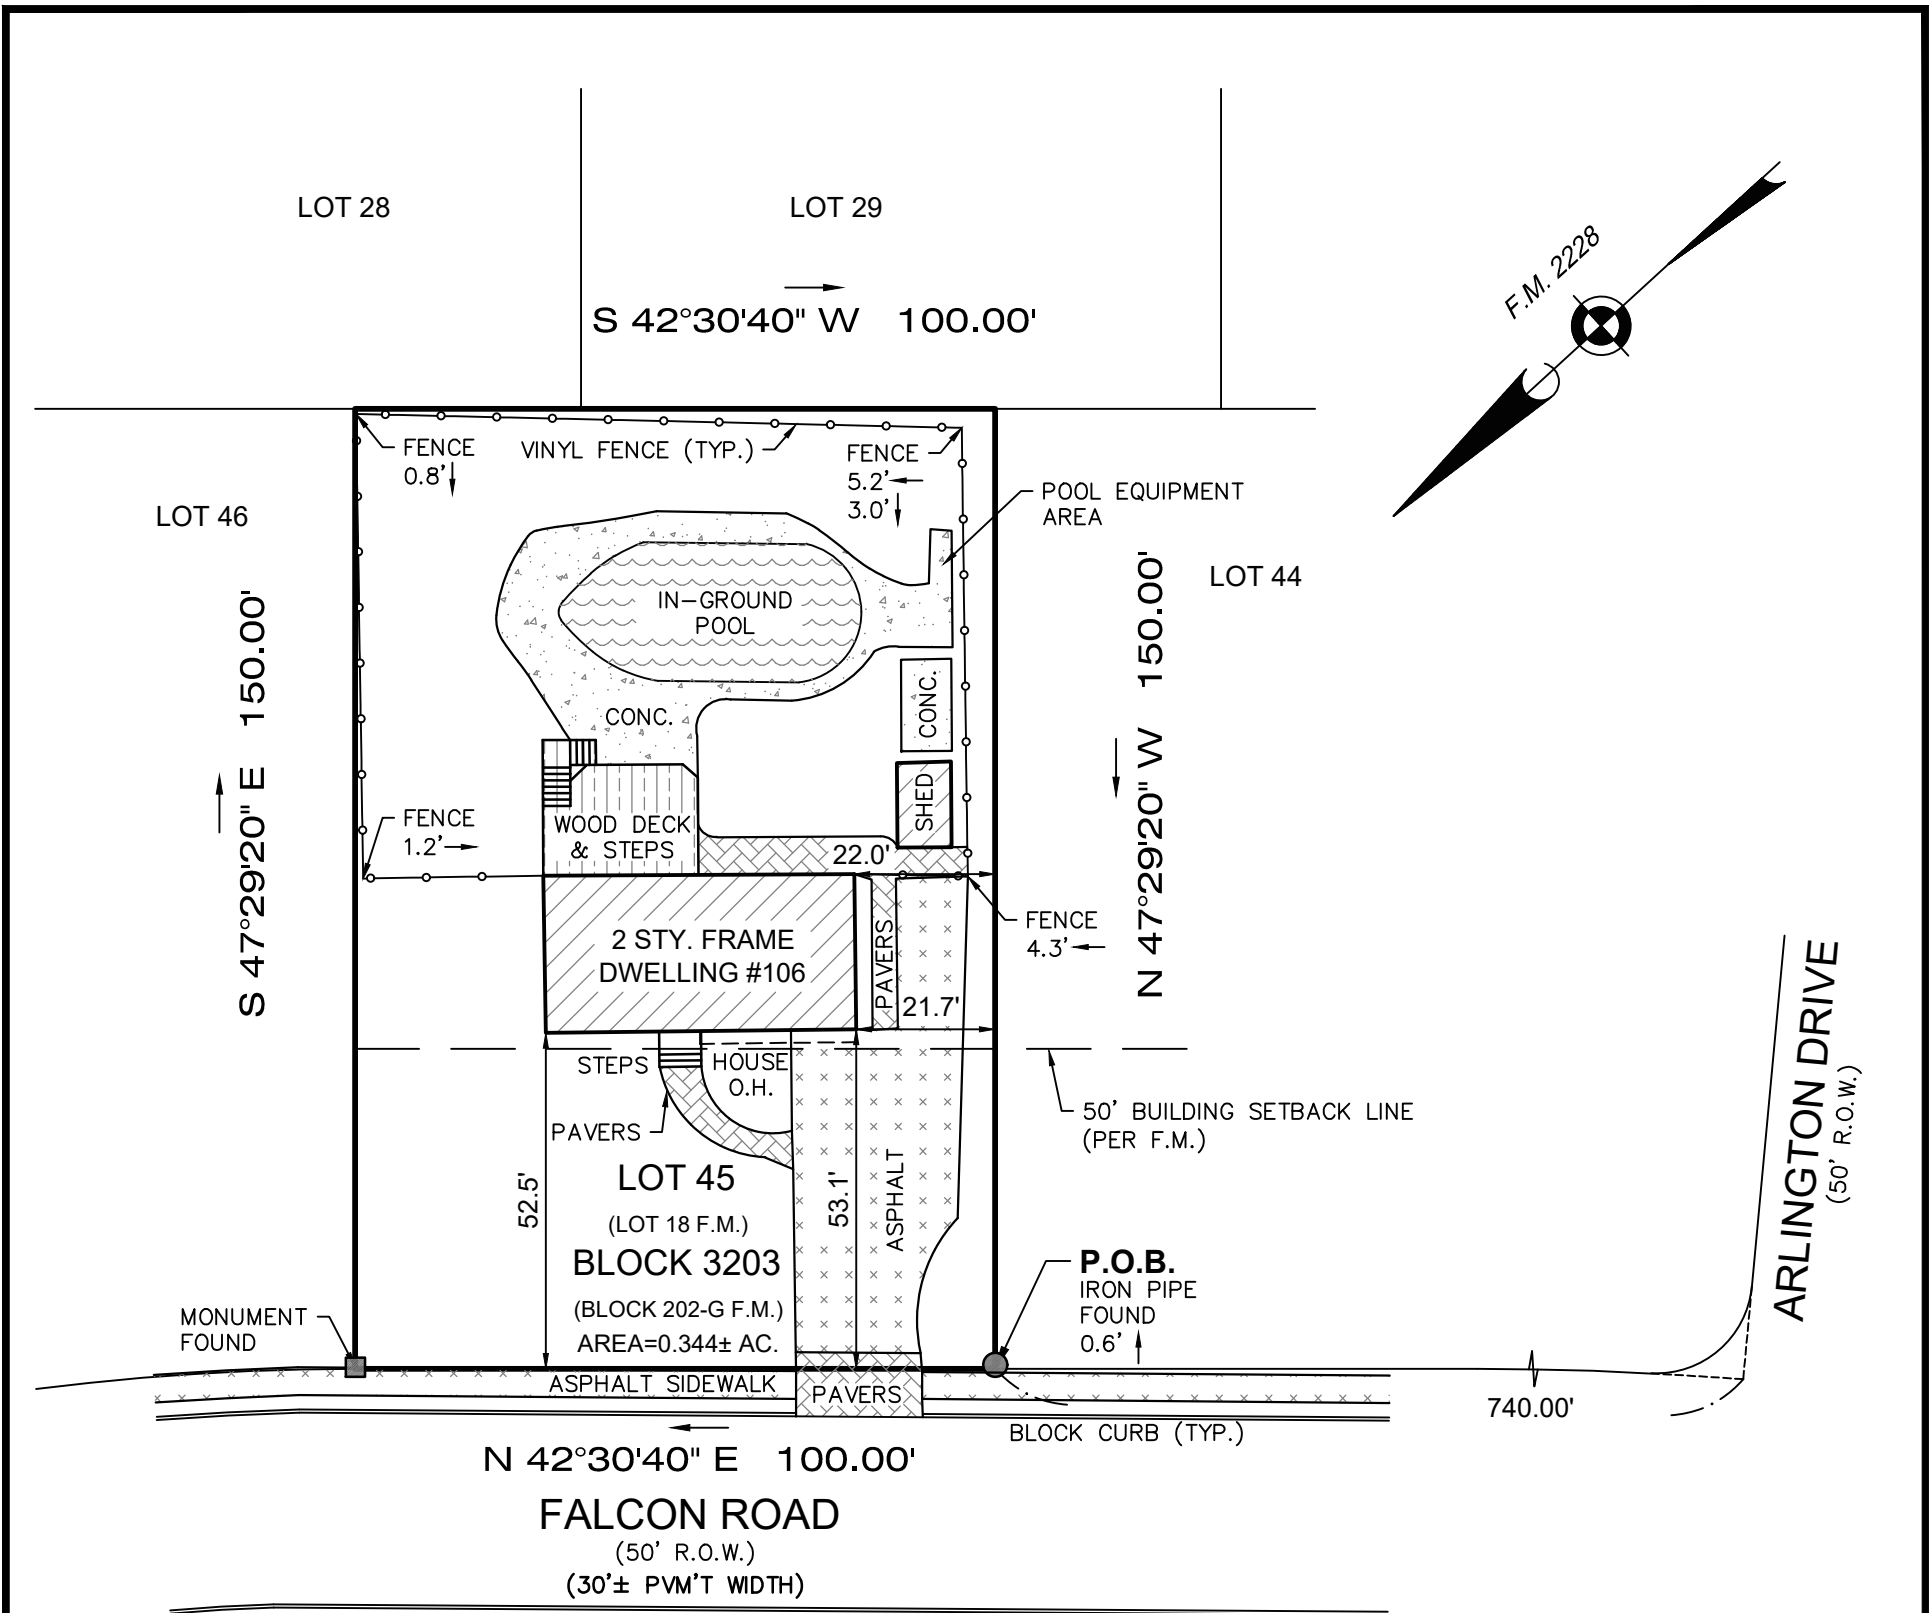

PREPARED FOR: *GG&M INVESTMENT GROUP LLC.*

TITLE INSURER: *OLDE SCHOOL TITLE SERVICES, LLC (OST8978)*
FIDELITY NATIONAL TITLE INSURANCE COMPANY

MORTGAGE HOLDER: *BD CAPITAL SE, LLC,*
its successors and/or assigns, as their interest may appear.


Filed Map Reference: MAP OF COLLINS ESTATES, SECTION 1-B, LIVINGSTON, N.J.	Filed Map Block: 202-G	Filed Map Lot: 18	Filing Date: 8/22/1956	Filed Map No. 2228
---	---------------------------	----------------------	---------------------------	-----------------------

IMPORTANT NOTES, PLEASE REVIEW:

- I DECLARE THAT, TO THE BEST OF MY PROFESSIONAL KNOWLEDGE AND BELIEF, THIS MAP OR PLAN MADE ON 6/28/24 BY ME OR UNDER MY DIRECT SUPERVISION IS IN ACCORDANCE WITH THE RULES AND REGULATIONS PROMULGATED BY THE STATE BOARD OF PROFESSIONAL ENGINEERS AND LAND SURVEYORS.
- THIS SURVEY DOES NOT PURPORT TO IDENTIFY BELOW GROUND ENCROACHMENTS, UTILITIES, SERVICES LINES OR STRUCTURES, WETLANDS, OR RIPARIAN RIGHTS. NO ATTEMPT WAS MADE TO DETERMINE IF ANY PORTION OF THE PROPERTY IS CLAIMED BY THE STATE OF NEW JERSEY AS TIDELANDS. ENVIRONMENTALLY SENSITIVE AREAS, IF ANY ARE NOT LOCATED BY THIS SURVEY.
- OFFSET DIMENSIONS FROM STRUCTURES TO PROPERTY LINES SHOWN HEREON ARE NOT TO BE USED TO REESTABLISH PROPERTY LINES.
- THIS SURVEY IS SUBJECT TO CONDITIONS WHICH AN ACCURATE TITLE SEARCH MIGHT DISCLOSE, SUBJECT TO RESTRICTIONS AND EASEMENTS RECORDED AND/OR UNRECORDED.
- BUILDING SETBACK LINES SHOWN HEREON ARE FROM RECORDED DEEDS AND FILED MAPS AND MAY NOT REFLECT CURRENT ZONING REQUIREMENTS.
- PROPERTY CORNERS HAVE NOT BEEN SET AS PER CONTRACTUAL AGREEMENT. (N.J.A.C. 13:40-5.1(D))

DB 5975 PG 757

CERTIFICATE OF AUTHORIZATION: 24GA28229800

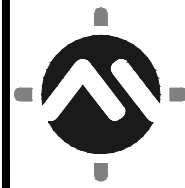 **MORGAN**
engineering & surveying

P.O. BOX 5232
TOMS RIVER, N.J. 08754
TEL: 732-270-9690
FAX: 732-270-9691
www.morganengineeringllc.com

DAVID J. VON STEENBURG
PROFESSIONAL LAND SURVEYOR
N.J. LIC. No. 34500

SURVEY OF PROPERTY

LOT 45 **BLOCK 3203**

TOWNSHIP OF LIVINGSTON

COUNTY OF ESSEX **NEW JERSEY**

Scale: 1"=30'	Drawn By: SC	Date: 6/28/24	JOB #: 24-05369	CAD File #: 24-05369	Sheet #: 1 OF 1
------------------	-----------------	------------------	--------------------	-------------------------	--------------------