


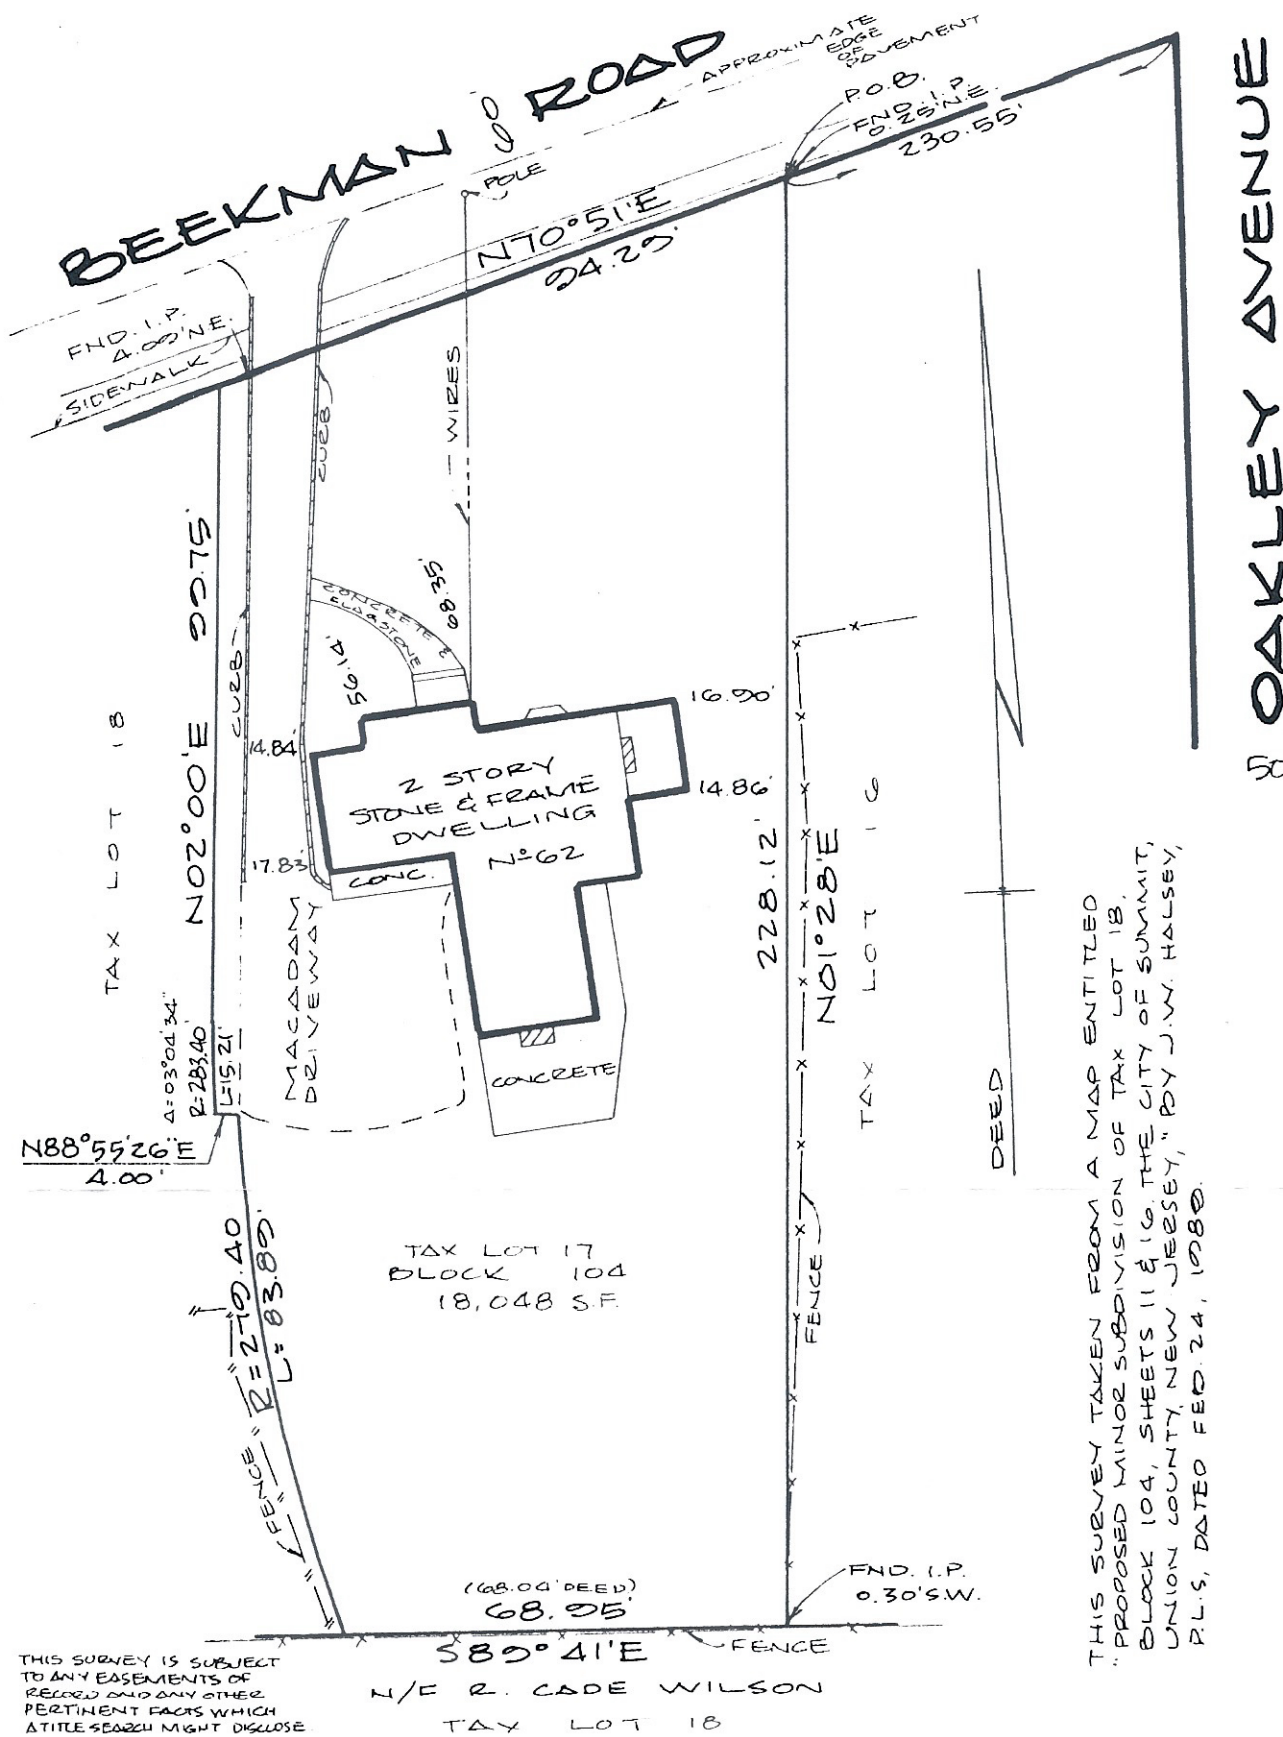

THIS SURVEY TAKEN FROM A MAP ENTITLED "PROPOSED MINOR SUBDIVISION OF TAX LOT 18, BLOCK 104, SHEETS 11 & 16, THE CITY OF SUMMIT, UNION COUNTY, NEW JERSEY," BY J.W. HALSEY, P.L.S., DATED FEB. 24, 1988.

THIS SURVEY IS CERTIFIED ONLY TO:
STANLEY K. DOOBIN AND ADRIENNE S. DOOBIN, H/W

LOT NOT STAKED PER CONTRACTUAL AGREEMENT

MAP OF PROPERTY
SITUATED IN
THE CITY OF SUMMIT
UNION COUNTY, NEW JERSEY
SCALE: 1" = 30'
ORDER NO.: 881026
FIELD BOOK: E¹⁸ 123
FILE: SUMMIT
DISC 3 JOB 31

JAMES W. HALSEY
LAND SURVEYOR
R. D. 1 Box 86
Lee's Hill Road
Basking Ridge
New Jersey 07920
(201) 766-1258
Jan W. Halsey
Certificate Number 18250
Date: MAY 10, 1989