


References

Deed: Book 6165 Page 91, Instrument # 281896
Tax Map: Also known as Lot 18 in Block 3005 on the Tax Map of the City of Summit, NJ.
File Map: Being known as p/o Lot 75 and a small portion of Lot 76 on "Map of Franklin Hills, Property of Charles Grillo" filed in the Union County Clerk's office on December 21, 1951 as Map No. 322-L.

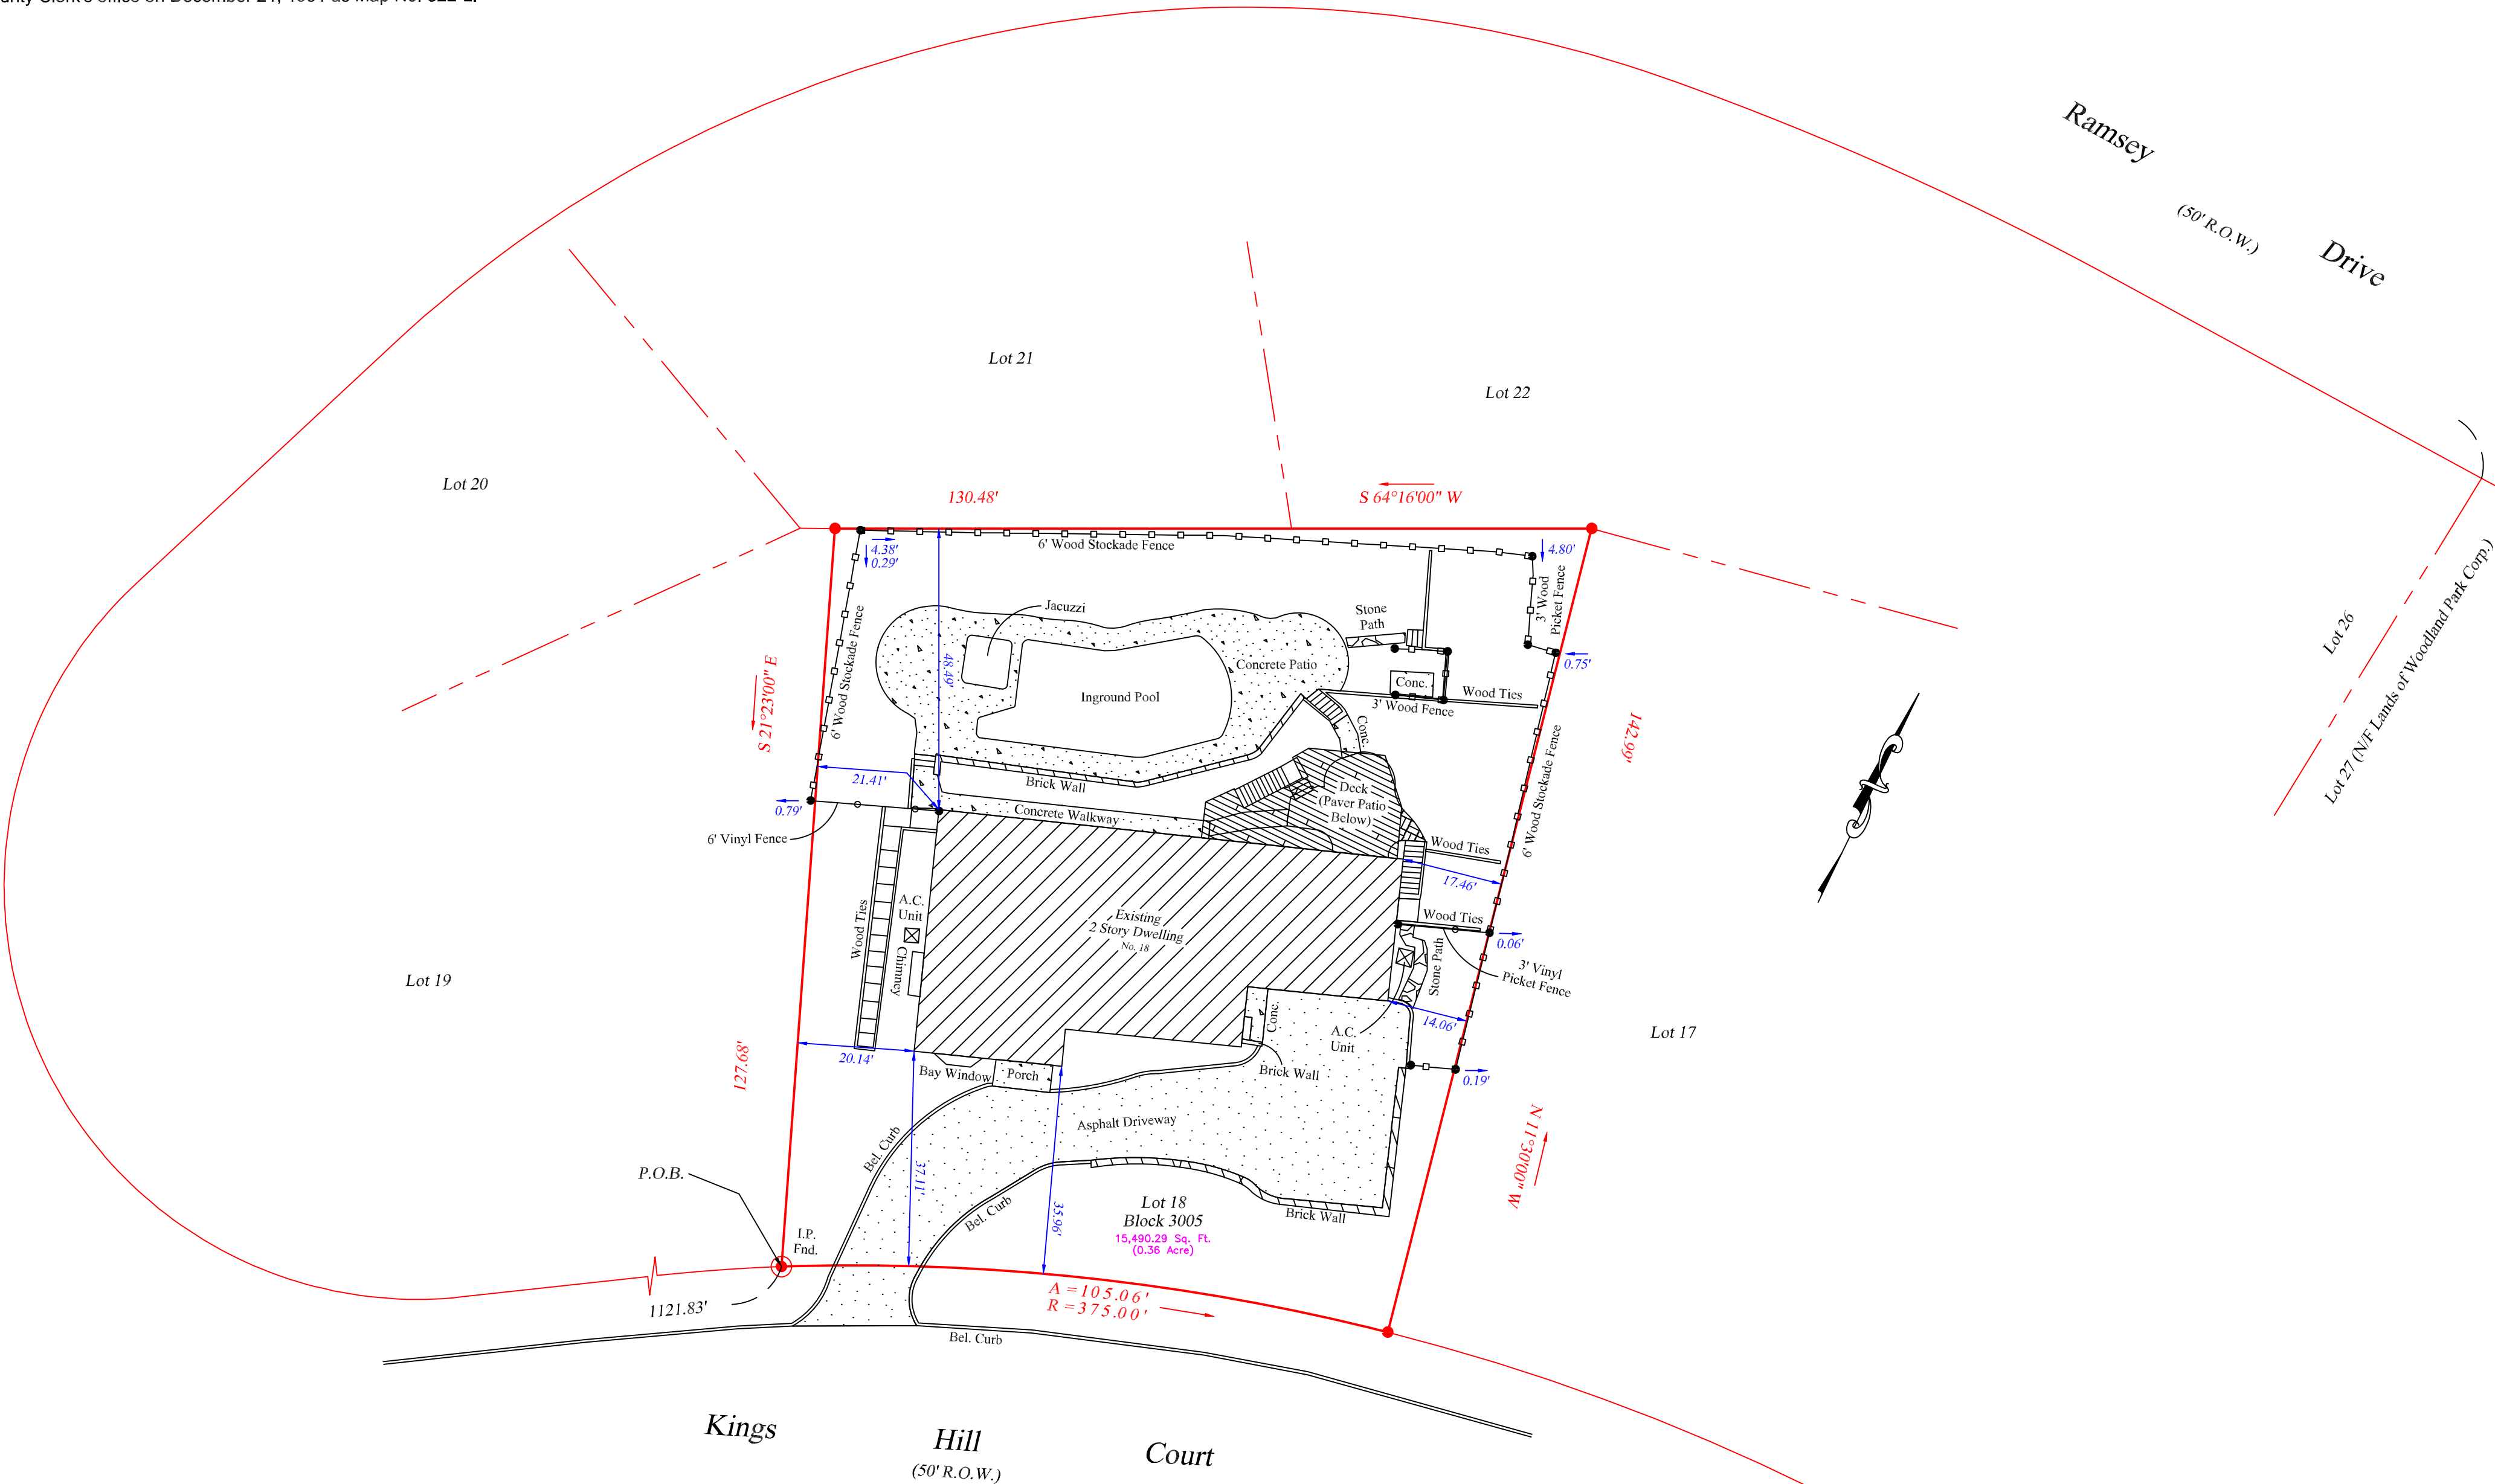

Certified To:
LEI RONG and YAN XIONG
NOTE: This survey was prepared without the benefit of a complete title search

A written waiver & direction not to set corner markers has been obtained from the ultimate user pursuant to N.J.A.C. 13:40-5.1 (D)
If this document does not contain a raised impression seal of the professional, it is not an authorized original document and may be altered.

FORMOSA ENGINEERING INC.		
168 Route One, North Edison, New Jersey 08817 TEL: (732) 632-8387 FAX: (732) 964-3900 E-mail: awformosaeng@aol.com Certificate of Authorization #24GA26363200		
DRAWN FLY	PLAN OF SURVEY 18 Kings Hill Court Tax Lot 18 in Block 3005 City of Summit UNION COUNTY, NEW JERSEY	
APP. A. WU		
SCALE 1"=20'		
DATE 06/04/2024	ANDREW K. WU P.E. AND P.L.S. PROFESSIONAL ENGINEER AND PROFESSIONAL LAND SURVEYOR	
PROJ. NO. 19724	New Jersey LICENSE NO. GB34581	