

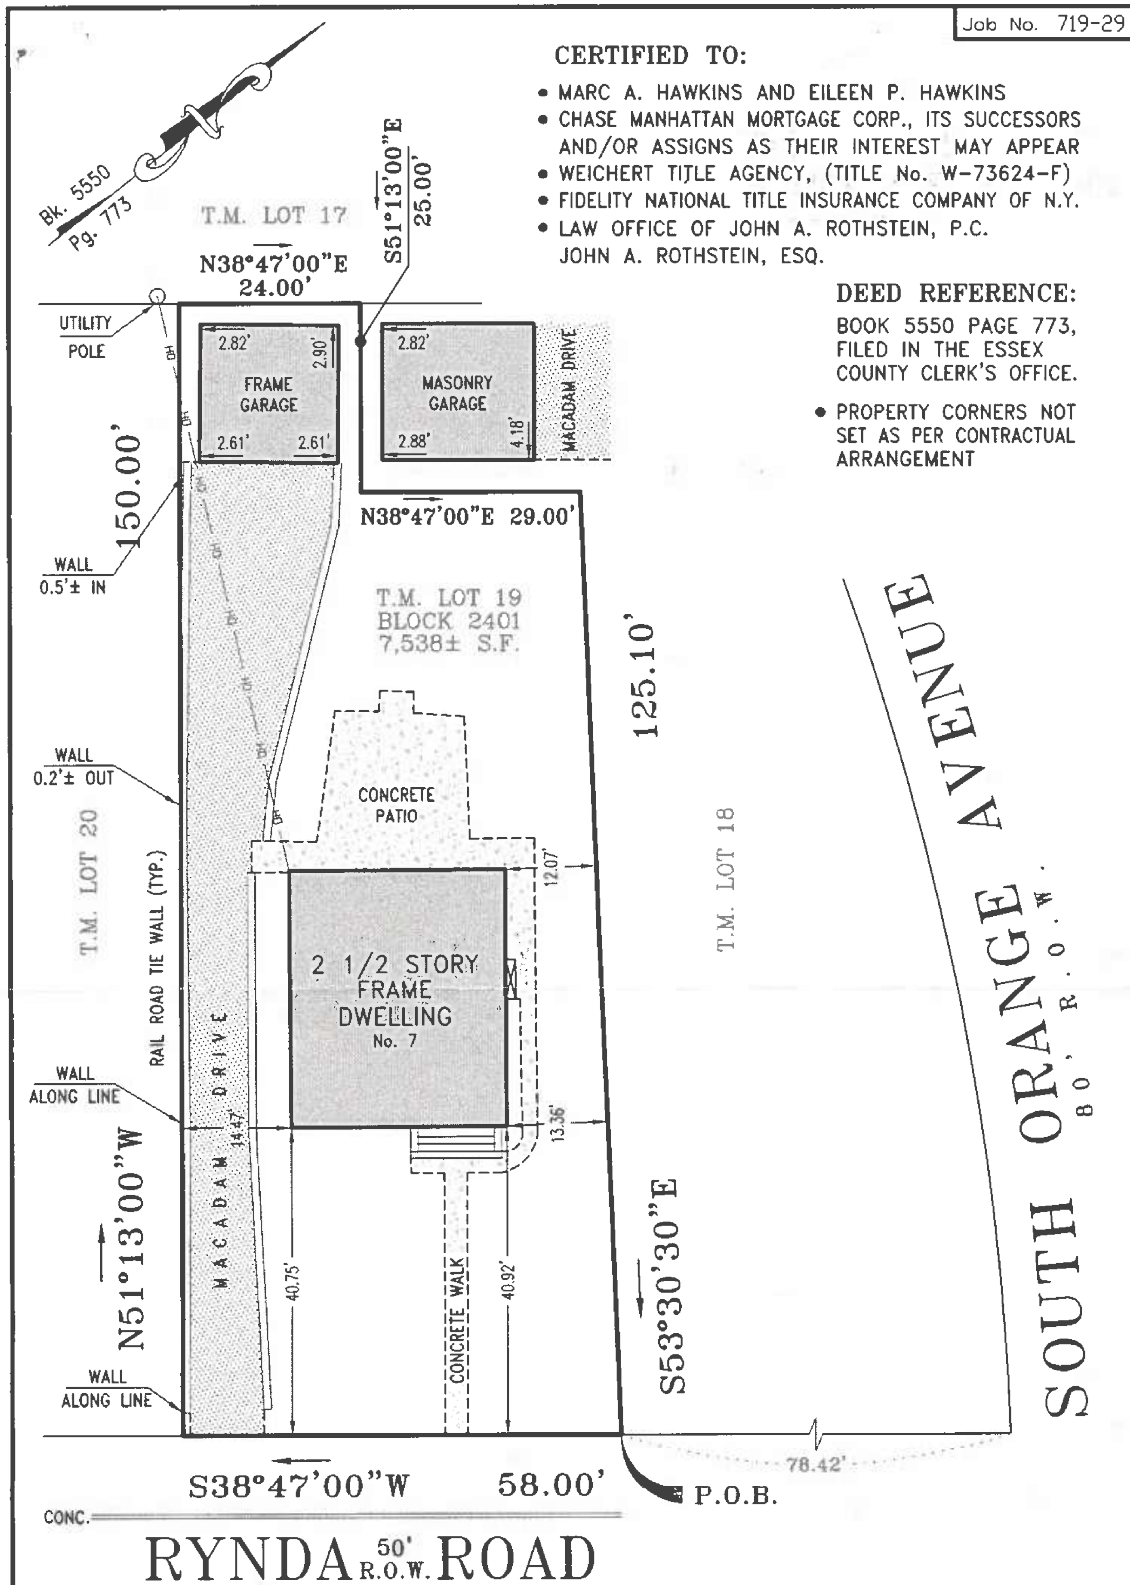
CERTIFIED TO:

- MARC A. HAWKINS AND EILEEN P. HAWKINS
- CHASE MANHATTAN MORTGAGE CORP., ITS SUCCESSORS AND/OR ASSIGNS AS THEIR INTEREST MAY APPEAR
- WEICHERT TITLE AGENCY, (TITLE No. W-73624-F)
- FIDELITY NATIONAL TITLE INSURANCE COMPANY OF N.Y.
- LAW OFFICE OF JOHN A. ROTHSTEIN, P.C.
JOHN A. ROTHSTEIN, ESQ.

DEED REFERENCE:

BOOK 5550 PAGE 773,
FILED IN THE ESSEX
COUNTY CLERK'S OFFICE.

- PROPERTY CORNERS NOT SET AS PER CONTRACTUAL ARRANGEMENT

**JAMES P. DEADY**

PROFESSIONAL LAND SURVEYOR and PLANNER

MAIN STREET
BEDMINSTER
(908) 234-9296

P.O. BOX 942
FAR HILLS, N.J.
07931

REVISIONS	DATE	Scale: 1"=20'
		Date: 6/25/04
		Dwn. By: M.M.
		Chk'd By: J.P.D.
		Job No. 719-29
		BK 188 PG 102

SURVEY
of**TAX LOT 19-BLOCK 2401**

LOCATED IN THE

TOWNSHIP OF SOUTH ORANGE VILLAGE
ESSEX COUNTY, NEW JERSEY

BY:

James P. Deady N.J.P.L.S. Lic. No 22413