


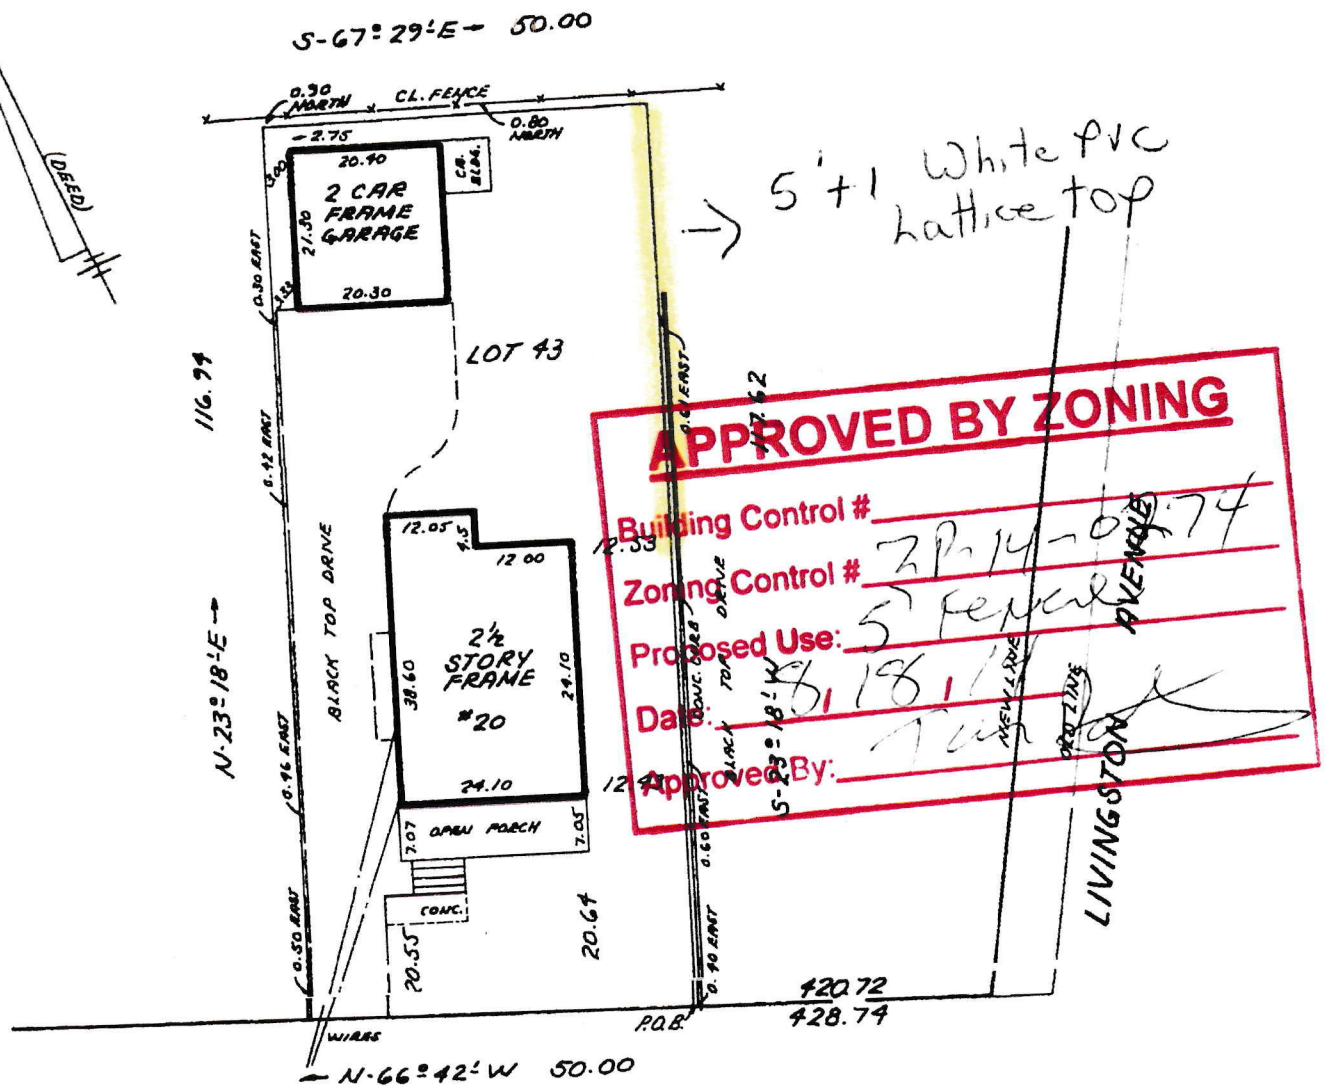

LINCOLN AVENUE 50' WIDE

AREA
SQUARE FEET 5,863.54
ACRES 0.13

SURVEY OF PROPERTY SITUATED AT THE TOWNSHIP OF LIVINGSTON, ESSEX COUNTY, NEW JERSEY.

BEING KNOWN AS LOT 43 ON MAP ENTITLED LINCOLN PARK PROPERTY OF RAYMOND PARENTEAU AT LIVINGSTON, N. J. FILED OCT. 11, 1926 IN CASE # 988. A/K/A LOT 80 IN BLOCK 23A ON THE TAX MAP

CERTIFIED TO FIRST AMERICAN TITLE INSURANCE COMPANY, HERITAGE ABSTRACT COMPANY, VICTOR RYNN, MARRIED JERRY A. CASSER, ESQUIRE, GREAT WESTERN MORTGAGE COMPANY, ITS SUCCESSORS AND/OR ASSIGNS, AS THEIR INTERESTS MAY APPEAR

KEELEN and PICA

LAND SURVEYORS & PLANNERS
P.O. BOX 171
BELLEVILLE, NEW JERSEY 07100
TEL (201) 751-0400

DATE
AUG. 29, 1994

SCALE
1" = 20'

DRAWN BY J.A.K.

BK 253 PG 14

CHECKED BY

James F. Pica

N.J. LIC No 21205

JAMES F. PICA